



SOUTH ELEVATION \_ DOWNTAKINGS

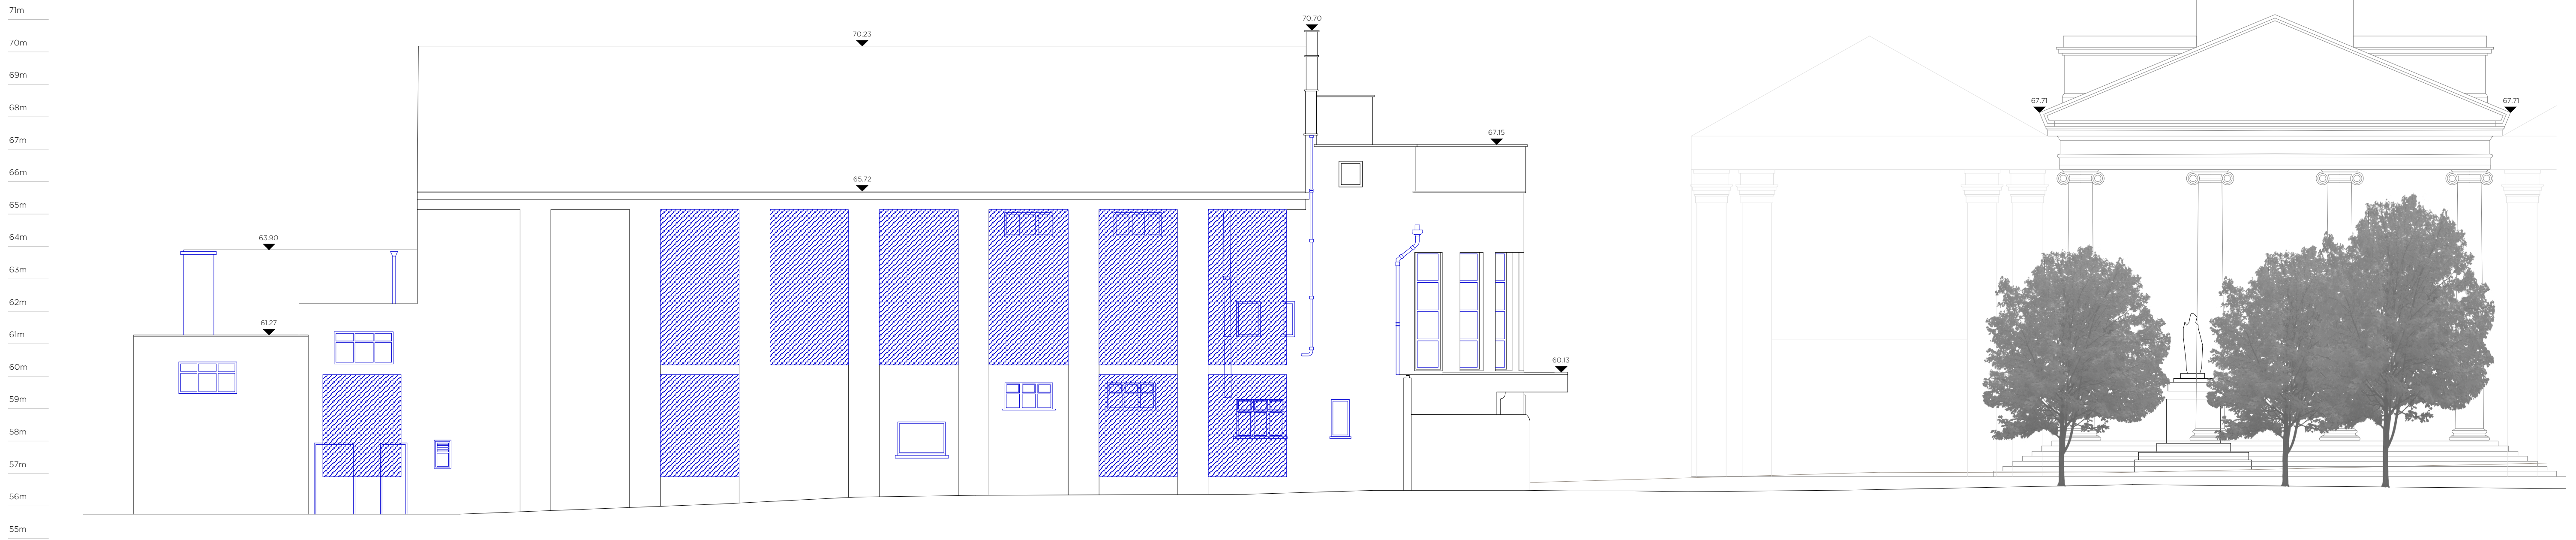

EAST ELEVATION \_ DOWNTAKINGS

— BLUE LINES DENOTE DEMOLITIONS AND DOWNTAKINGS  
 ▨ BLUE HATCH DENOTE EXISTING BUILDING FABRIC REMOVED

ELEVATIONS \_ DOWNTAKINGS

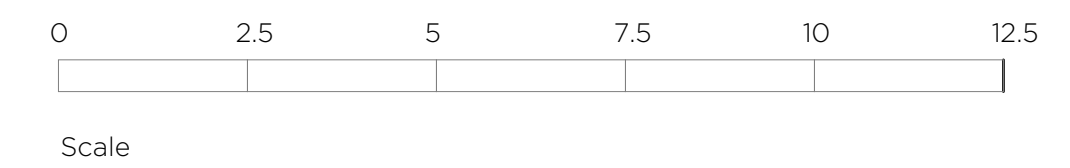

LEAD CONSULTANT / ARCHITECT:	ROBIN LEE ARCHITECTURE
QUANTITY SURVEYOR:	NOLAN CONSTRUCTION CONSULTANTS
LANDSCAPE ARCHITECT:	MITCHELL & ASSOCIATES
STRUCTURAL & CIVIL ENGINEER:	CORA
MECHANICAL & ELECTRICAL ENGINEER:	DELAP & WALLER

Issue	Description	Date	Drawn	Check
P1	PART 8 APPLICATION	01.05.2023	OC	RL

USE FIGURED DIMENSIONS ONLY - DO NOT SCALE FROM DRAWINGS - ALL DIMENSIONS TO BE CHECKED ON SITE - DRAWING TO BE READ IN CONJUNCTION WITH RELEVANT CONSULTANT DRAWINGS - ANY DISCREPANCIES TO BE REPORTED TO THE ARCHITECT  
 COPYRIGHT ROBIN LEE ARCHITECTURE

<b>ROBIN LEE ARCHITECTURE</b>		Project <b>RIALTO DIGITAL ENTERPRISE HUB NENAGH</b>	Project No. <b>22011</b>
3 Stukeley Street London WC2B 5LB	Client <b>TIPPERARY COUNTY COUNCIL</b>	Date May 2023	Drawing No. <b>D.204</b>
T: 020 3368 6724 E: info@robinleearchitecture.com W: www.robinleearchitecture.com	Scale / Format 1:100 / A1	Drawn / Checked OC / RL	Issue <b>South &amp; East Elevations_Downtakings P1</b>