


SITE PLAN (GROUND) _ PROPOSED



| | |
|-----------------------------------|--------------------------------|
| LEAD CONSULTANT / ARCHITECT: | ROBIN LEE ARCHITECTURE |
| QUANTITY SURVEYOR: | NOLAN CONSTRUCTION CONSULTANTS |
| LANDSCAPE ARCHITECT: | MITCHELL & ASSOCIATES |
| STRUCTURAL & CIVIL ENGINEER: | CORA |
| MECHANICAL & ELECTRICAL ENGINEER: | DELAP & WALLER |

| Issue | Description | Date | Drawn | Check |
|-------|--------------------|------------|-------|-------|
| P1 | PART 8 APPLICATION | 01.05.2023 | OC | RL |
| | | | | |
| | | | | |
| | | | | |
| | | | | |

USE FIGURED DIMENSIONS ONLY - DO NOT SCALE FROM DRAWINGS - ALL DIMENSIONS TO BE CHECKED ON SITE - DRAWING TO BE READ IN CONJUNCTION WITH RELEVANT CONSULTANT DRAWINGS - ANY DISCREPANCIES TO BE REPORTED TO THE ARCHITECT COPYRIGHT ROBIN LEE ARCHITECTURE

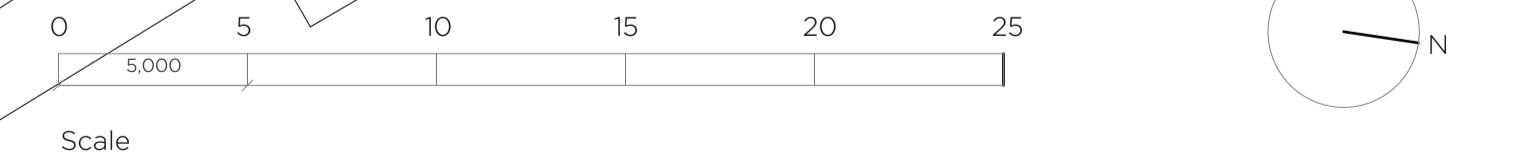

| | | | |
|---|--|-----------------|--------------------------------------|
| ROBIN LEE ARCHITECTURE | | Project | 22011 |
| 3 Studeley Street London WC2B 5LB | | Client | TIPPERARY COUNTY COUNCIL |
| T: 020 3368 6724 E: info@robinleearchitecture.com W: www.robinleearchitecture.com | | Date | May 2023 |
| | | Scale / Format | 1:200 / A1 |
| | | Drawn / Checked | OC / RL |
| | | Drawing Name | Site Plan Ground Floor _ Proposed P1 |
| | | Issue | |

PART 8