

**PROPOSED SITE FINISHES**

- Stone pedestrian paving blocks
- Stone pedestrian tactile paving blocks with 'Blistering' hazard warning surface
- Stone pedestrian tactile paving blocks with 'Corduroy' hazard warning surface
- Stone pedestrian crossing/shared surface paving blocks
- Stone vehicular paving blocks
- New soft landscaping
- Stone pedestrian paving blocks
- New street benches
- New stone bollards


**PROPOSED KERB TYPES**

- Standard size Stone kerb blocks - 150mm height
- Standard size Stone channel kerb blocks - flush
- Standard size Stone drop kerb
- Standard size Stone kassel kerb
- Raised kerb island to match existing

- Extents of red line boundary
- Proposed site levels
- Existing major road entrance
- Existing minor road entrance

SAINT MARY'S CONVENT  
PRIMARY SCHOOL

SAINT  
MARY'S  
CHURCH  
GROUNDS

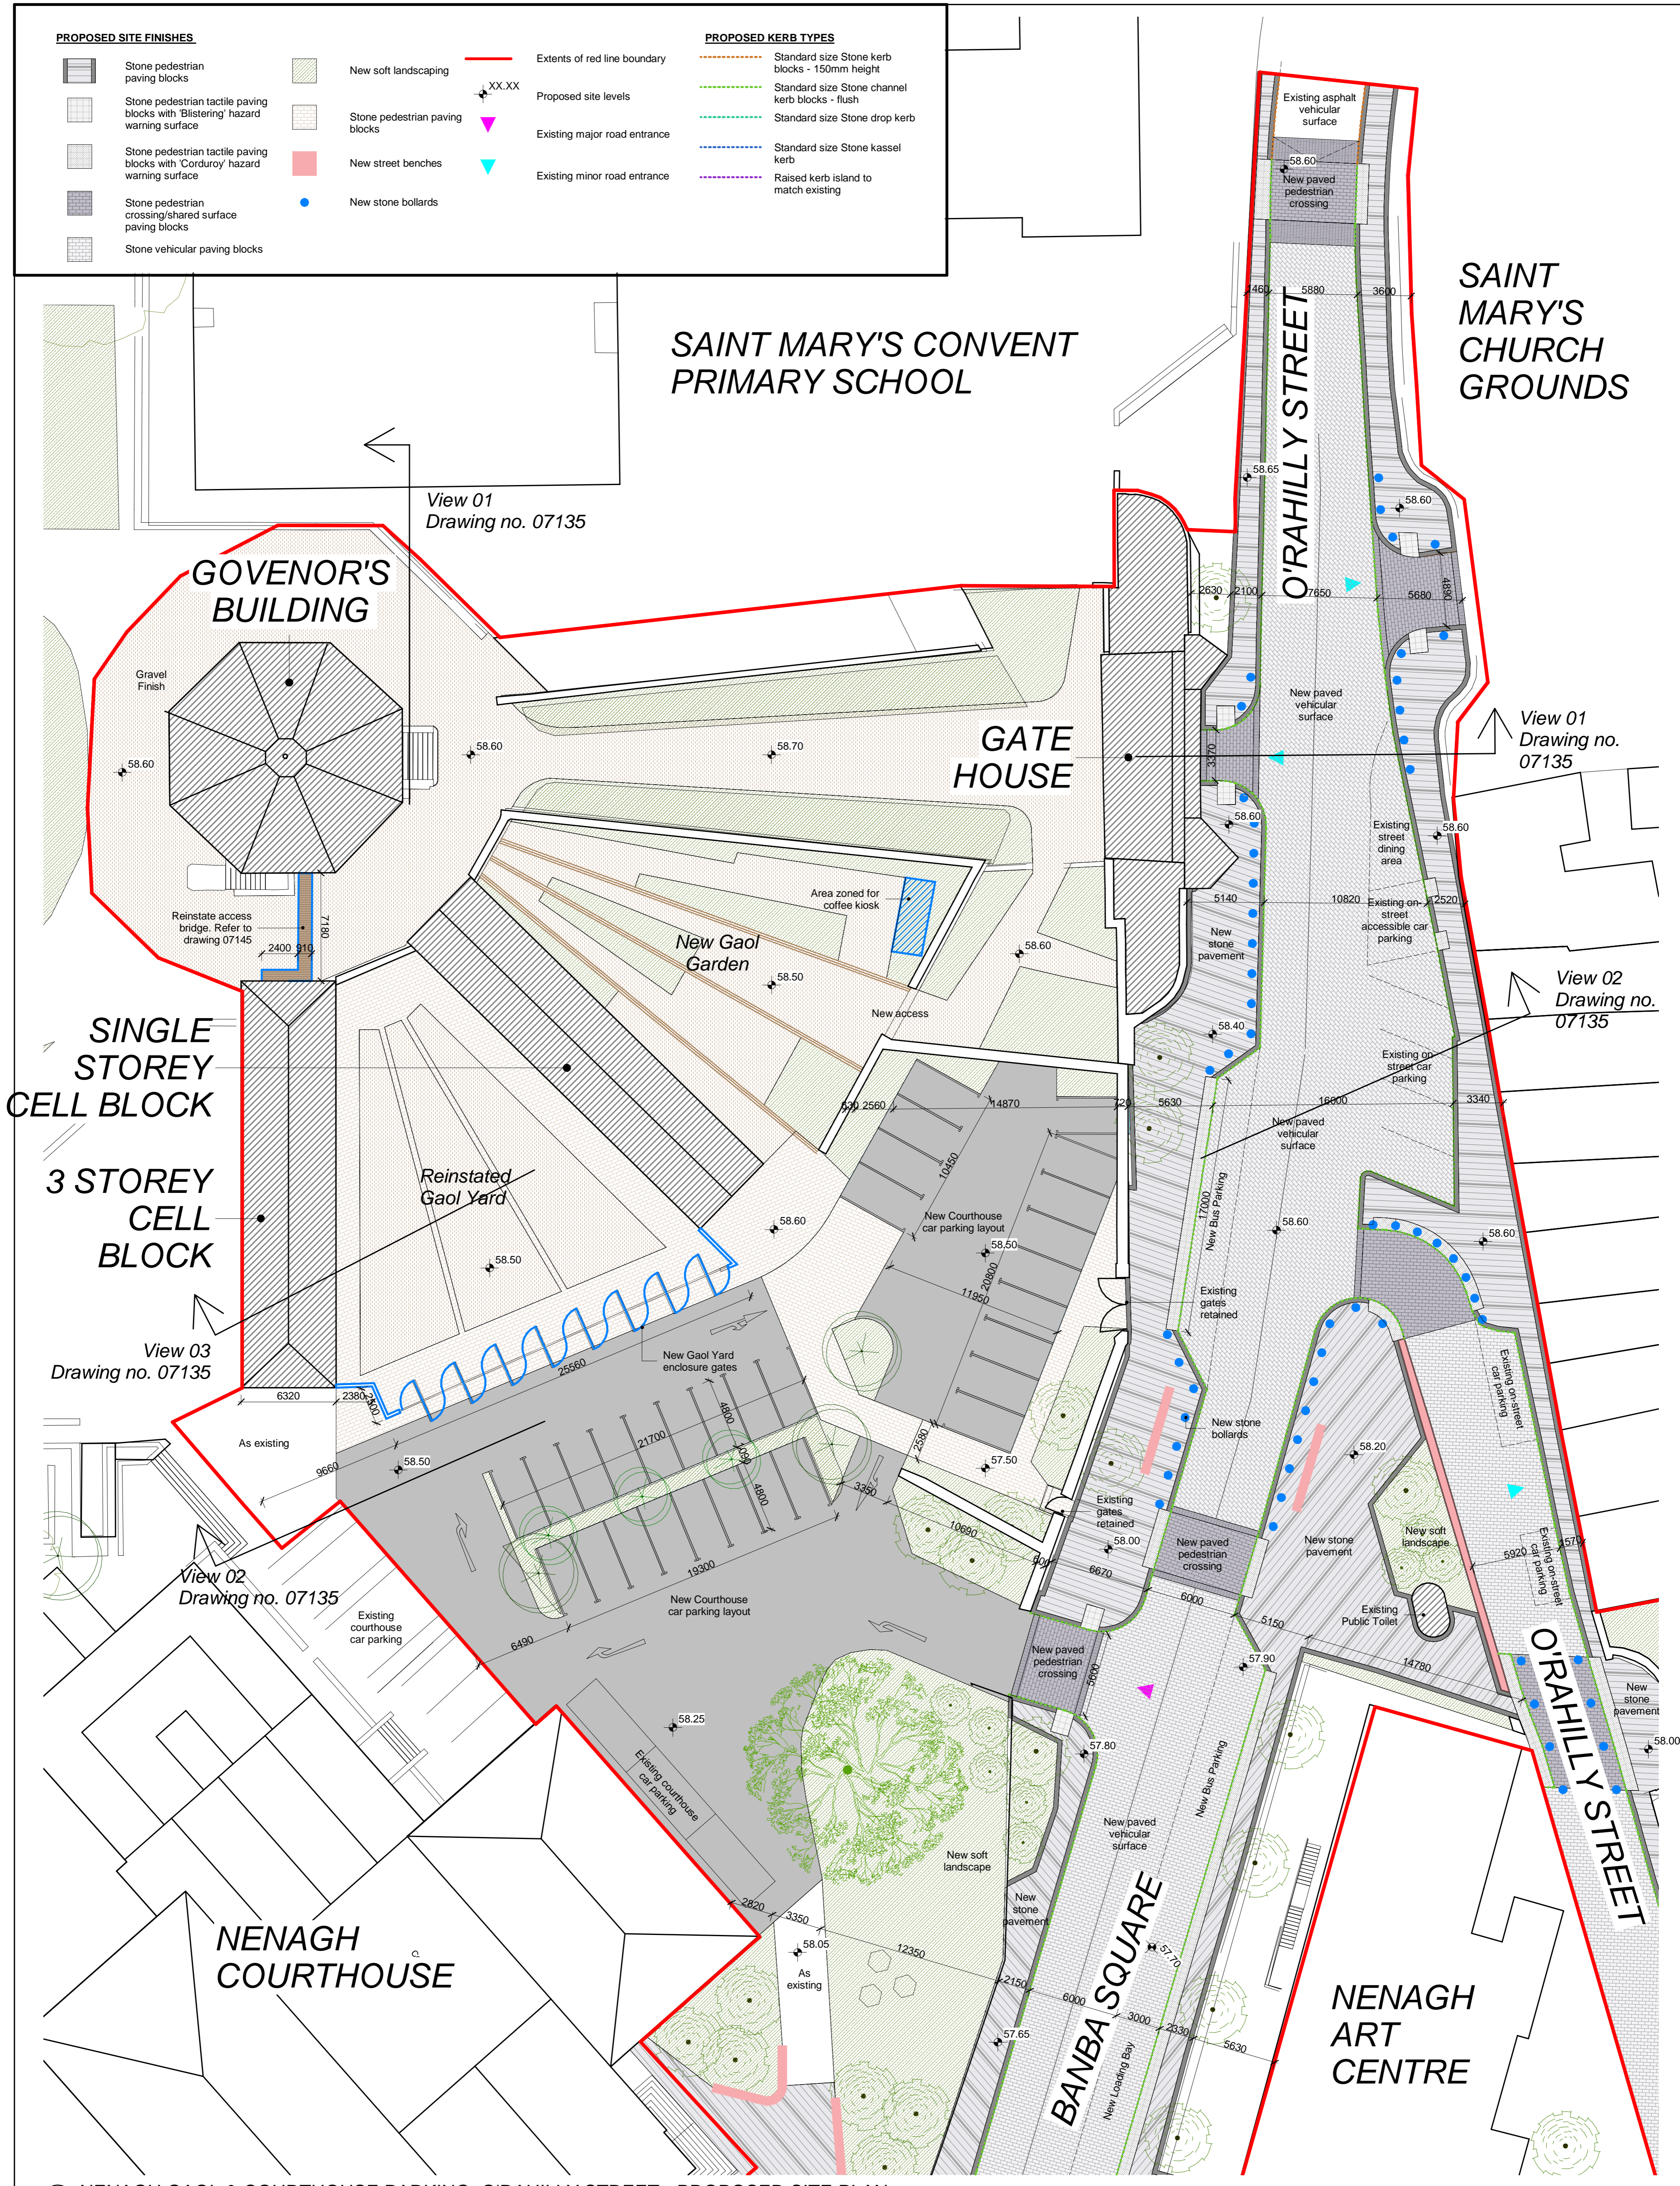

View 01  
Drawing no. 07135

View 01  
Drawing no. 07135

View 02  
Drawing no. 07135

View 03  
Drawing no. 07135

View 02  
Drawing no. 07135

1 NENAGH GAOL & COURTHOUSE PARKING, O'RAHILLY STREET - PROPOSED SITE PLAN

SCALE: 1 : 200

Copyright. All Rights Reserved.  
This work is copyright and cannot be produced or copied in any form or by any means (graphic, electronic or mechanical including photocopying) without the written permission of the originator. Any license, express or implied, to use this document for any purpose whatsoever is restricted to the terms of the agreement or implied agreement between the originator and the instructing party. Levels and contours are relative to an Ordnance Survey Datum. Figured dimensions in millimetres.

**NOTES:**

REVISION SCHEDULE			
NO.	DATE	ISSUED BY	DESCRIPTION
P1	28/11/2023	STW	Issue for Part 8 Application

**STW**  
Scott Tallon Walker  
ARCHITECTS

19 Merrion Square, Dublin 2, Ireland  
Tel: +353 (0)1 669 3000  
Email: mail@stwarchitects.com  
Web: www.stwarchitects.com

CLIENT  
TIPPERARY COUNTY COUNCIL

SCALE: 1:200

ISSUED: 28/11/2023

DRAWN BY: MT

CHECKED BY: DF

NENAGH HISTORIC & CULTURAL  
QUARTER PART 8 APPLICATION

DRAWING  
NENAGH GAOL & COURTHOUSE  
PARKING, O'RAHILLY STREET -  
PROPOSED SITE PLAN

PROJECT ARCHITECT:  
David Flannery

DRAWING NO. NHQ-STW-07-ZZ-DR-A-07111

REVISION  
P1

