


Copyright. All Rights Reserved.  
 This work is copyright and cannot be produced or copied in any form or by any means (graphic, electronic or mechanical including photocopying) without the written permission of the originator. Any license, express or implied, to use this document for any purpose whatsoever is restricted to the terms of the agreement or implied agreement between the originator and the instructing party.

Levels and contours are relative to an Ordnance Survey Datum

Figured dimensions in millimetres.


All drawings are to be read in conjunction with Architectural Specification.

 

NOTES:

Drawing to be read in conjunction with all relevant Consultants Reports that form part of the Part 8 Application.


Opening up, weathering and bridge reinstatement to conservation architects details

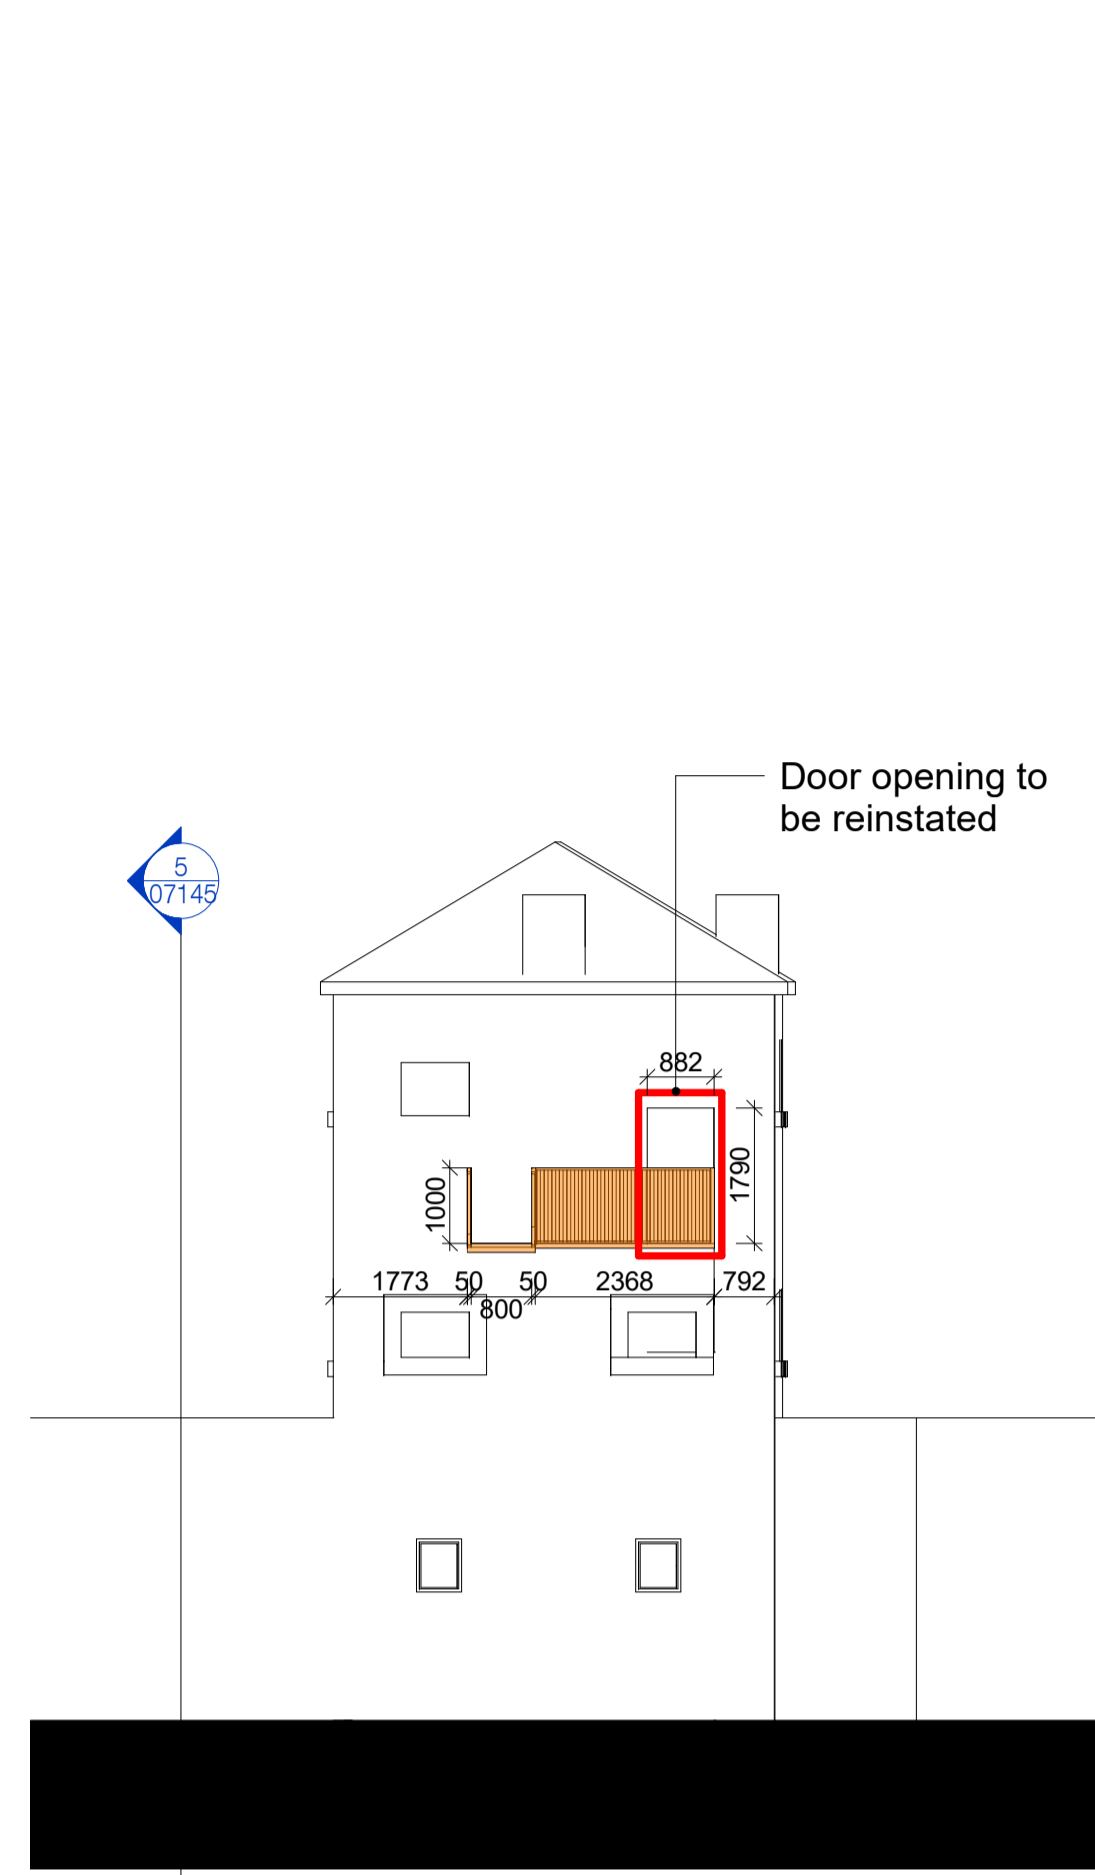


1 PROPOSED BRIDGE - CELL BLOCK GABLE  
 SCALE: 1:100




2 PROPOSED BRIDGE - WEST ELEVATION  
 SCALE: 1:100

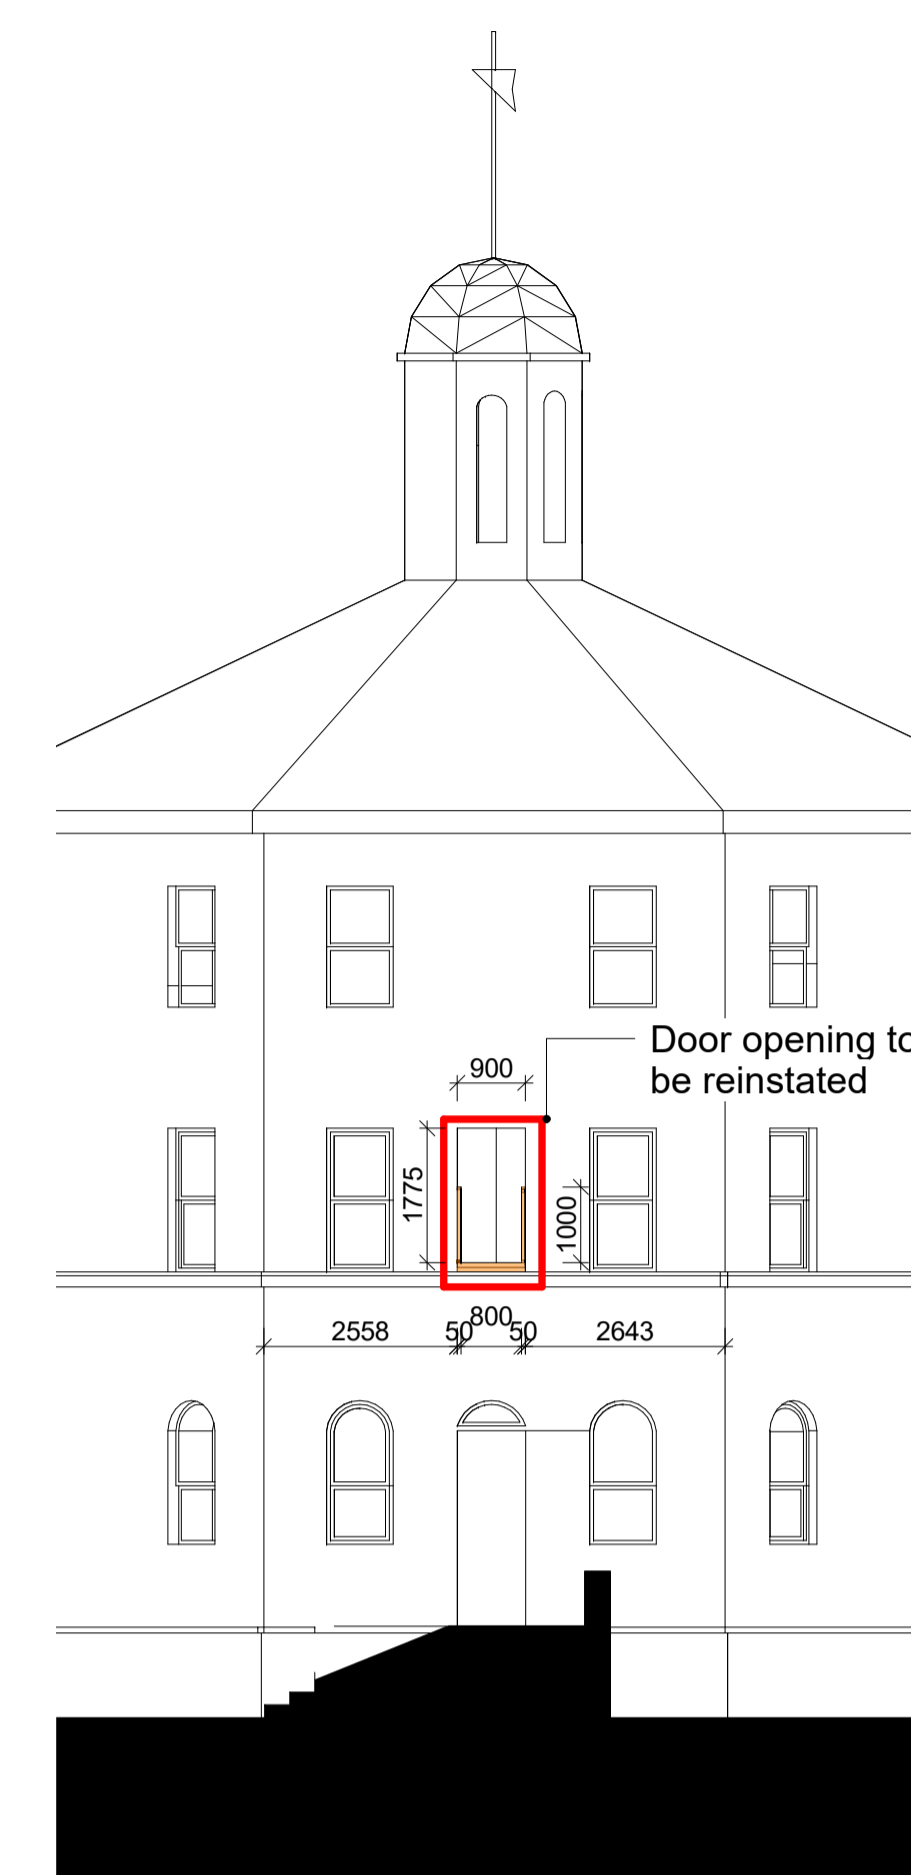


3 PROP BRIDGE - GOVERNOR'S HOUSE GABLE  
 SCALE: 1:100

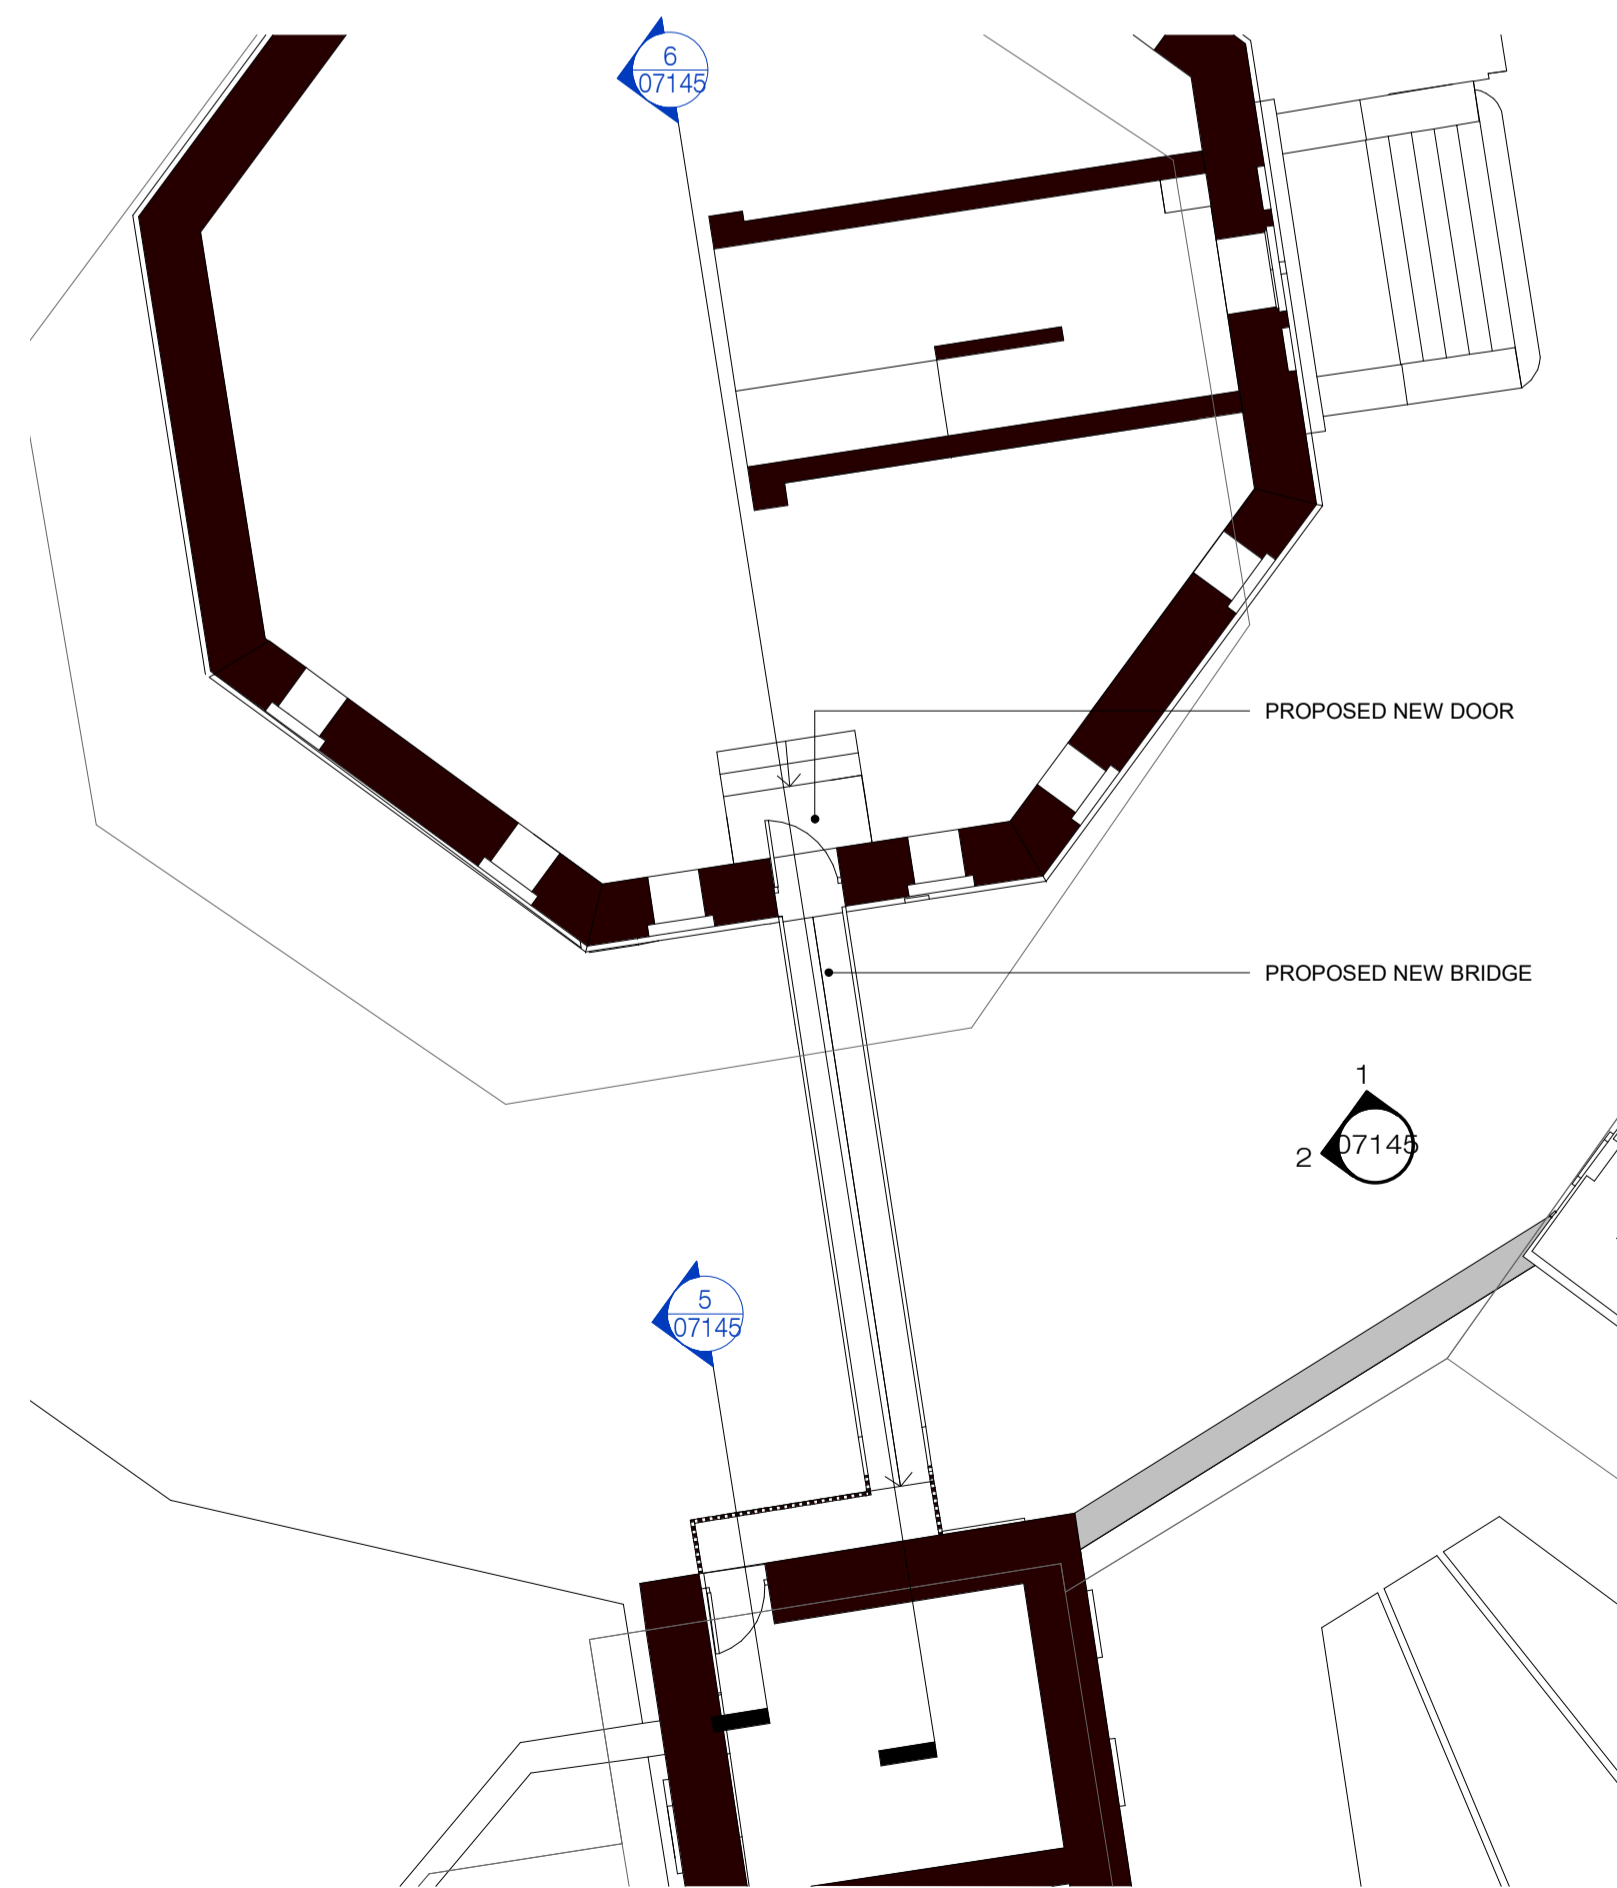

4 PROPOSED BRIDGE - PLAN  
 SCALE: 1:100

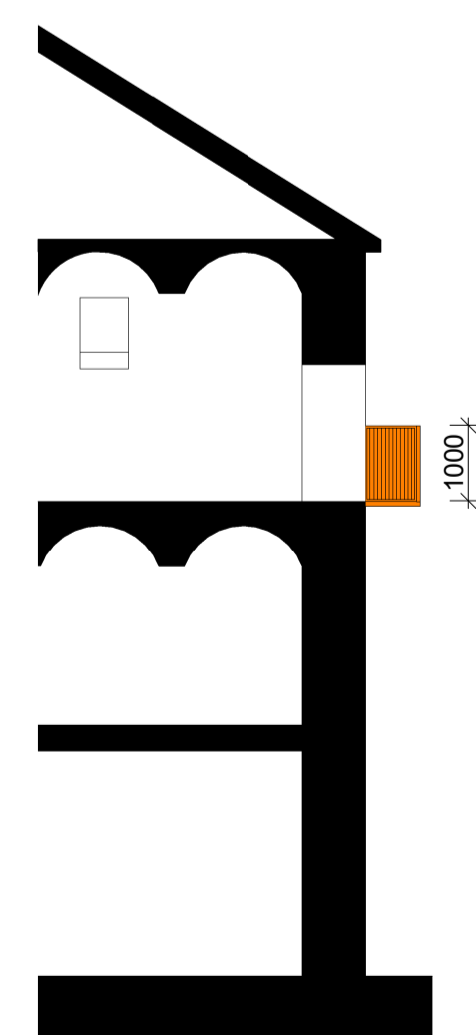

5 PROPOSED BRIDGE - SECTION B  
 SCALE: 1:100

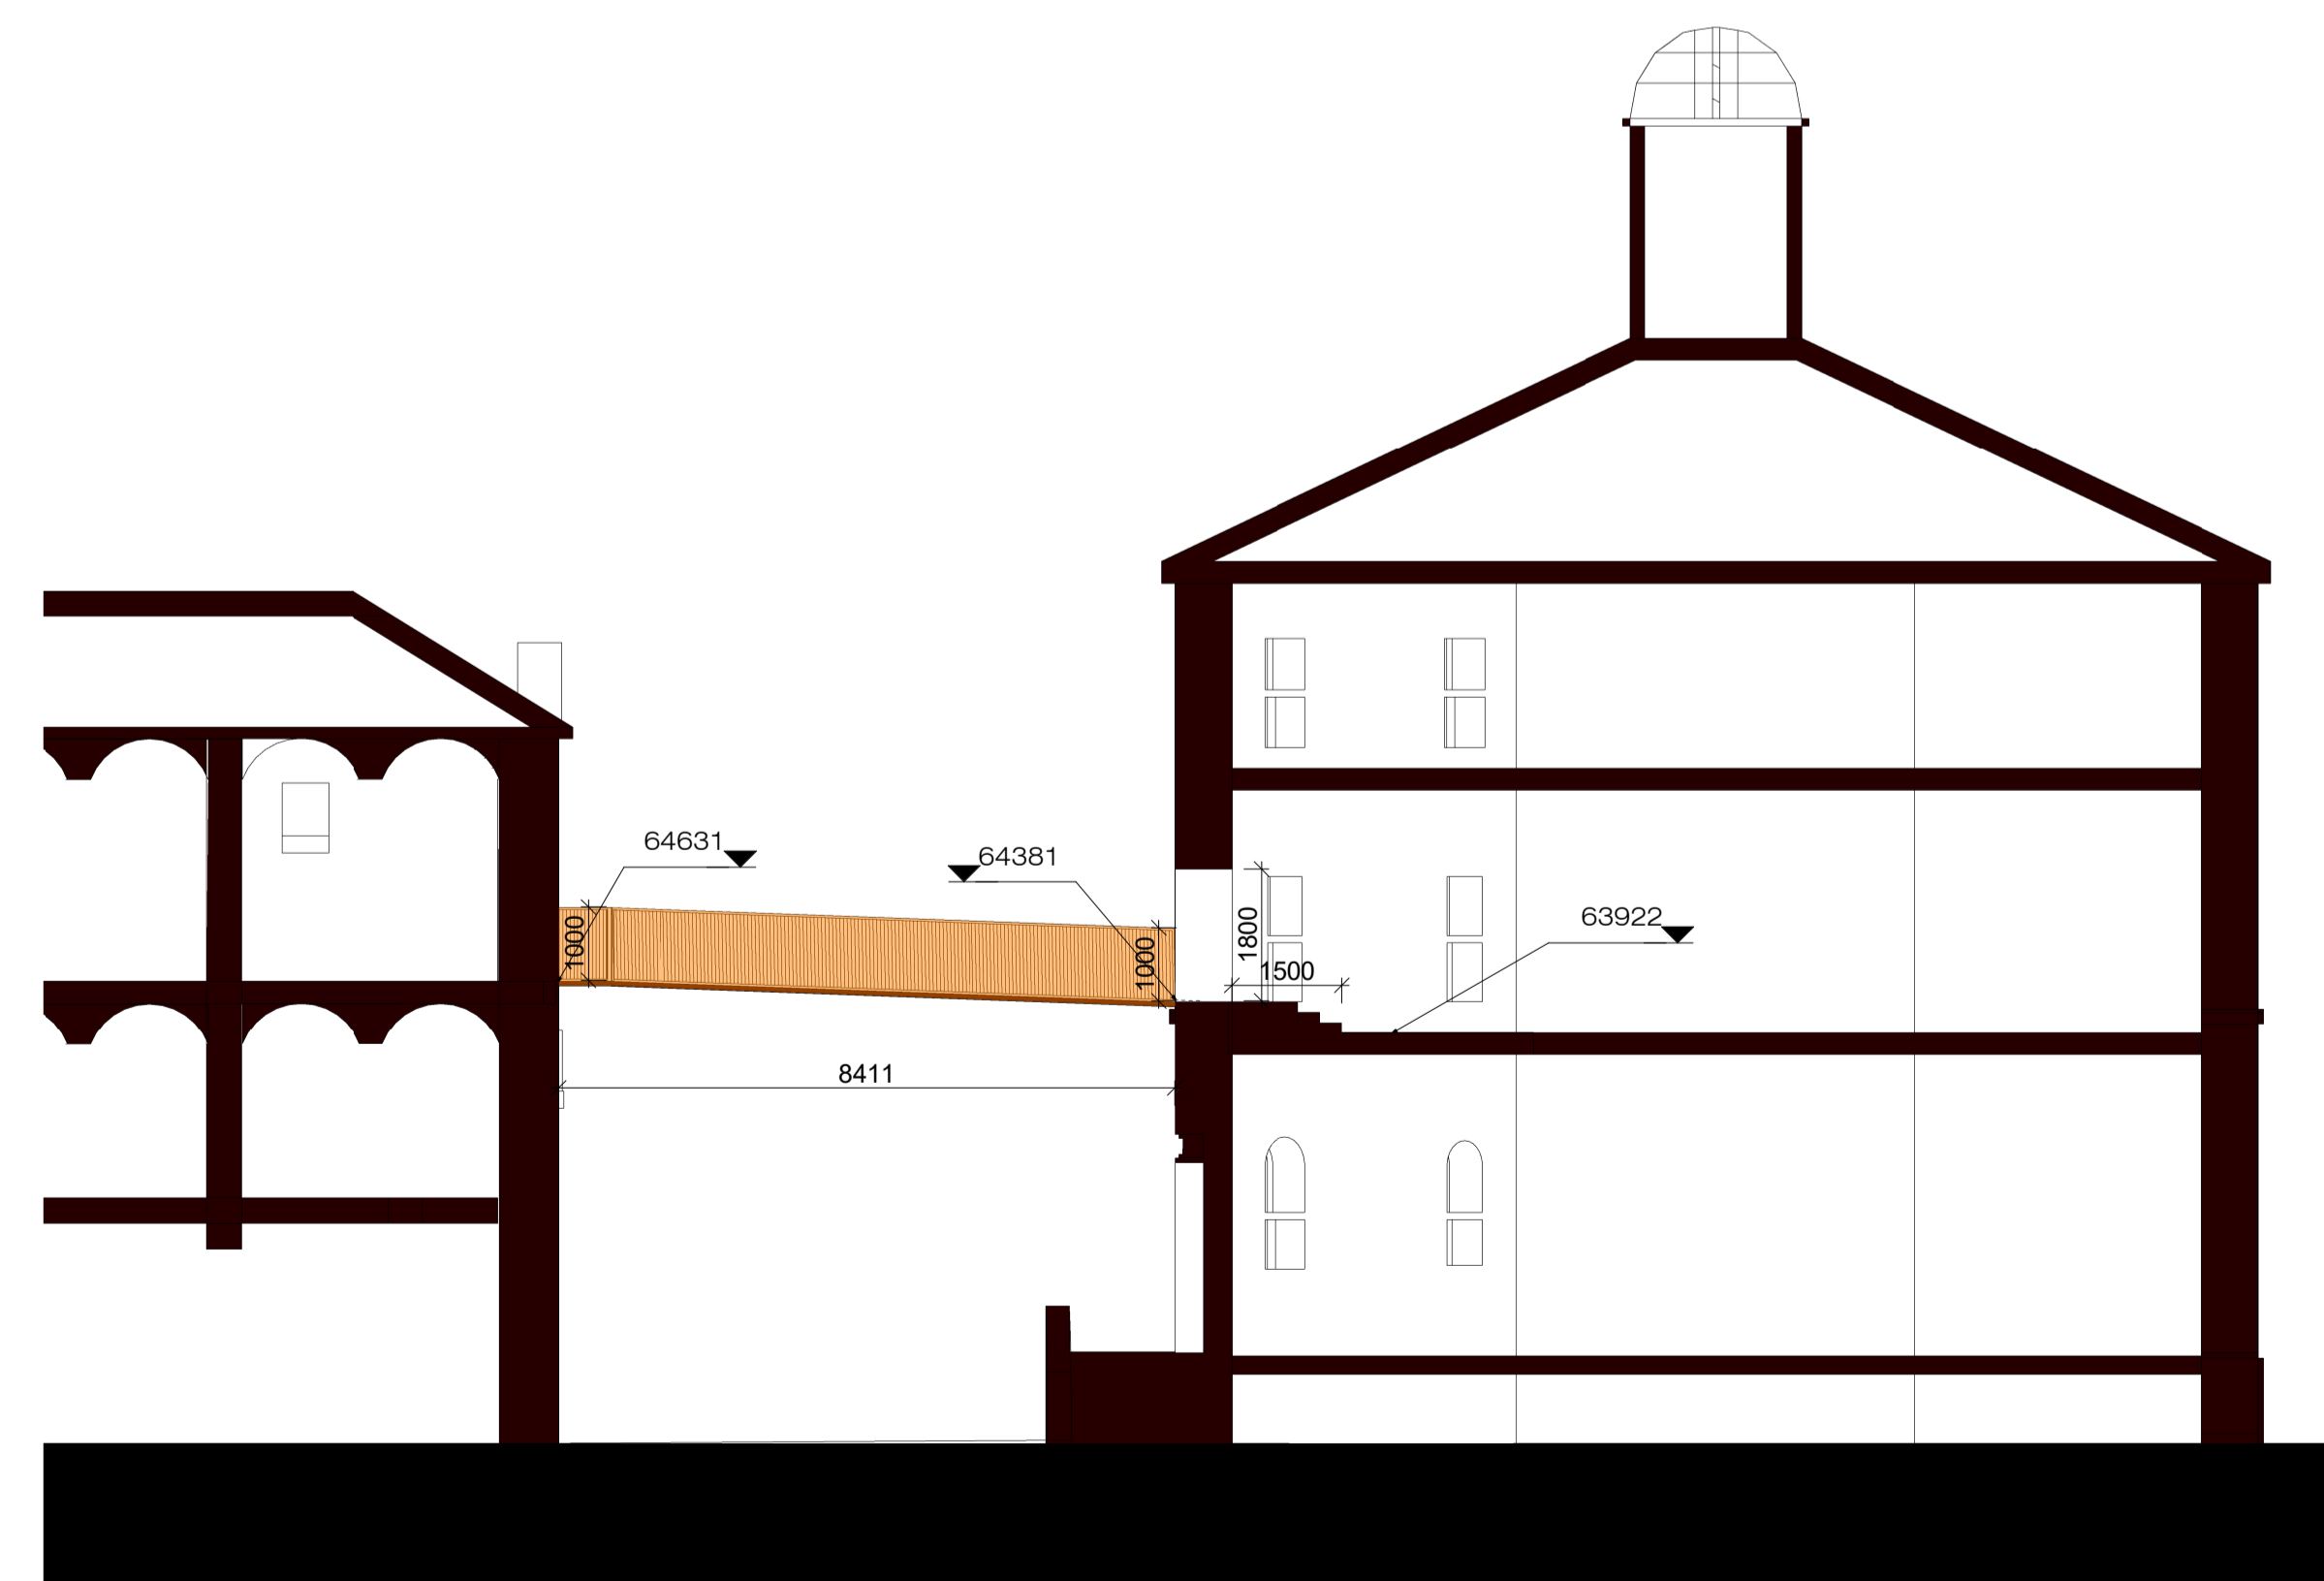

6 PROPOSED BRIDGE - SECTION A  
 SCALE: 1:100



Comhairle Contae Thiobraid Árann  
 Tipperary County Council

REVISION SCHEDULE			
NO.	DATE	ISSUED BY	DESCRIPTION
P1	28/11/2023	STW	Issue for Part 8 Application

PROJECT  
 NENAGH HISTORIC & CULTURAL QUARTER  
 PART 8 APPLICATION

CLIENT  
 TIPPERARY COUNTY COUNCIL

PROJECT TEAM

**STW**  
 Scott Talon Walker  
 ARCHITECTS

19 Merrion Square, Dublin 2, Ireland  
 Tel: +353 (0)1 669 3000  
 Email: mail@stwarchitects.com  
 Web: www.stwarchitects.com

DRAWING  
 NENAGH GAOL - PROPOSED  
 REINSTATED BRIDGE(NHCQ ZONE 7)

SCALE @A1	ISSUED:
1:100	28/11/2023
DRAWN BY:	CHECKED BY:
ML	DF
PROJECT NO.	PROJECT ARCHITECT:
20165	David Flannery
DRAWING NO.	REVISION
NHQ-STW-07-ZZ-DR-A-07145	P1