


Notes

1. This drawing is in meters.
2. Do not scale off drawings use figured dimensions only.
3. All levels to ordnance datum Main Head.
4. Coordinate Grid system is to Irish Transverse Mercator (ITM)
5. Drawing includes Ordnance Survey Ireland mapping (OS Tile Reference 4696) reproduced under OSI Licence No. CYAL50270907. Unauthorised reproduction infringes Ordnance Survey Ireland and Government of Ireland copyright. ©Ordnance Survey Ireland.

Key to symbols

- CDR— Existing Surface Water Network
- SW— Proposed Surface Water Network
- Existing Combined Network
- - - Proposed Combined Network Upgrade
- Application Boundary

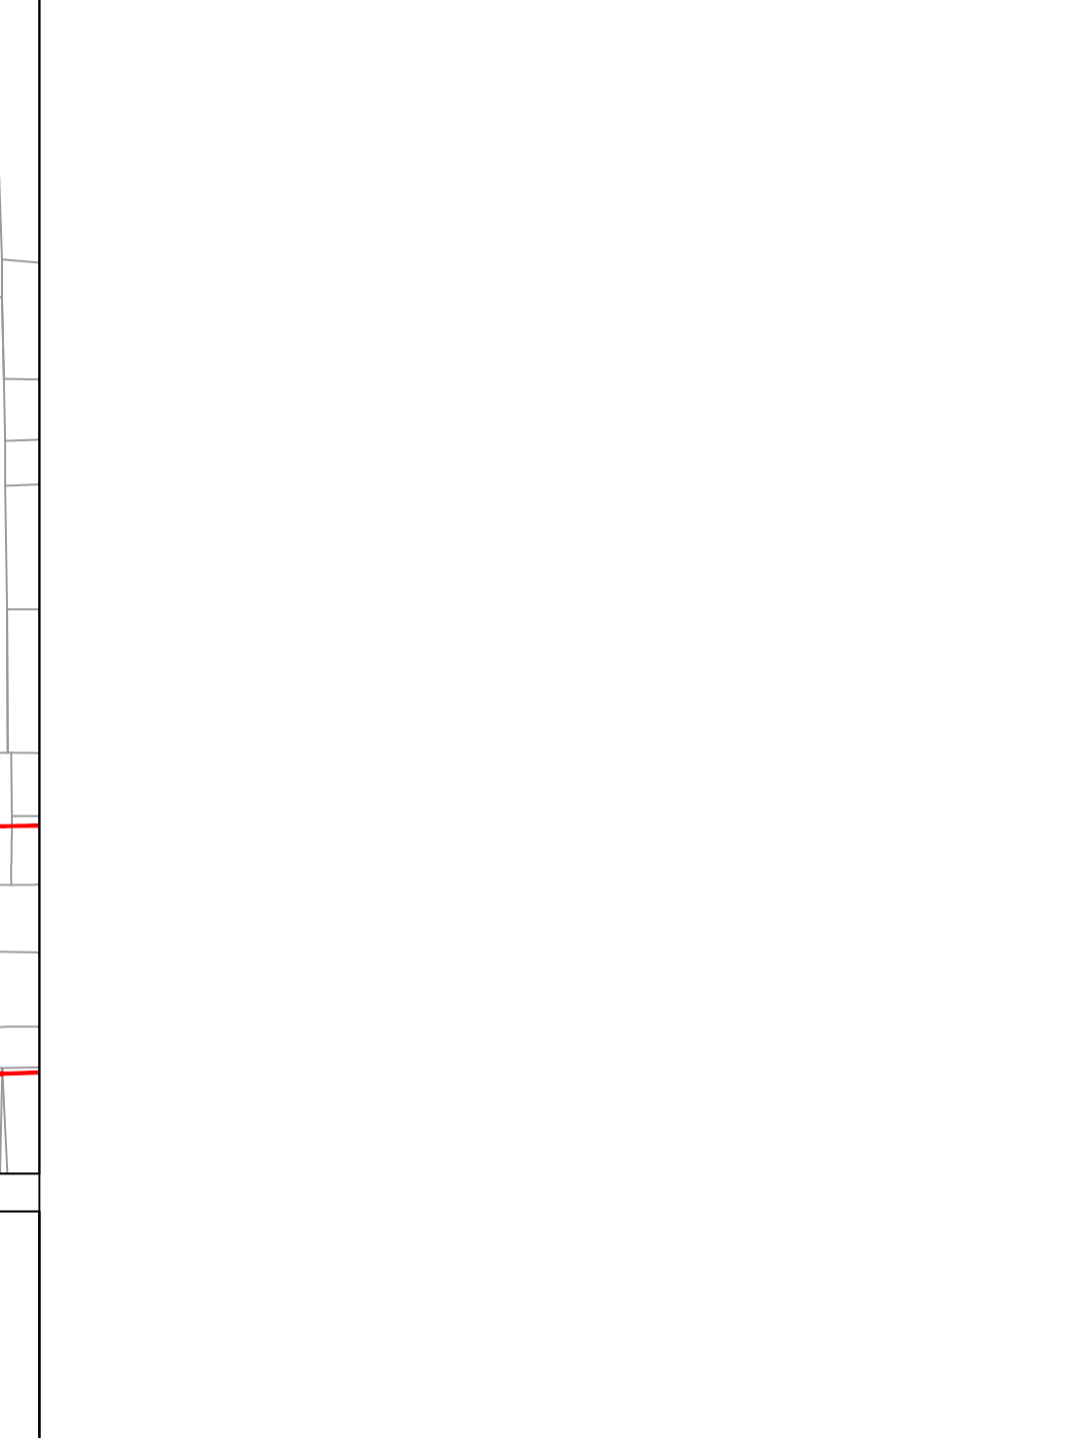

Rev	Date	Drawn	Description	Ch'k'd	App'd
P02	22.07.2022	AK	Issue For Part 8 Planning	GR	JH
P01	30.06.2022	AK	Issue for Client Review	GR	JH

MOTT MACDONALD

5 Eastgate Avenue
Eastgate
Little Island
Cork
Ireland
T +353 (0) 21 4809800
E +353 (0) 21 4809801
W www.mottmac.com

Client

Comhairle Contae Thiobraid Árann
Tipperary County Council

Tipperary County Council
Civic Offices
Nenagh
Co. Tipperary
Ireland

Title

N62 Slievenamon Road Phase 2
Road Improvement Scheme
Drainage Layout

Designed	A. O'Connell	Eng check	A. Costello
Drawn	A. Kaciniel	Coordination	A. Costello
Dwg check	G. Reid	Approved	J. Hawe
Scale at A1	Status	Rev	Security
1:500	PRE	P02	STD

Drawing Number
229100430-MMD-0500-01-DR-C-0001