



View 7



View 8



View 9



View 10




View 11

Existing traffic lights to be removed

Existing traffic lights removed

Existing 2 way traffic signs to be removed

Existing traffic lights to be removed

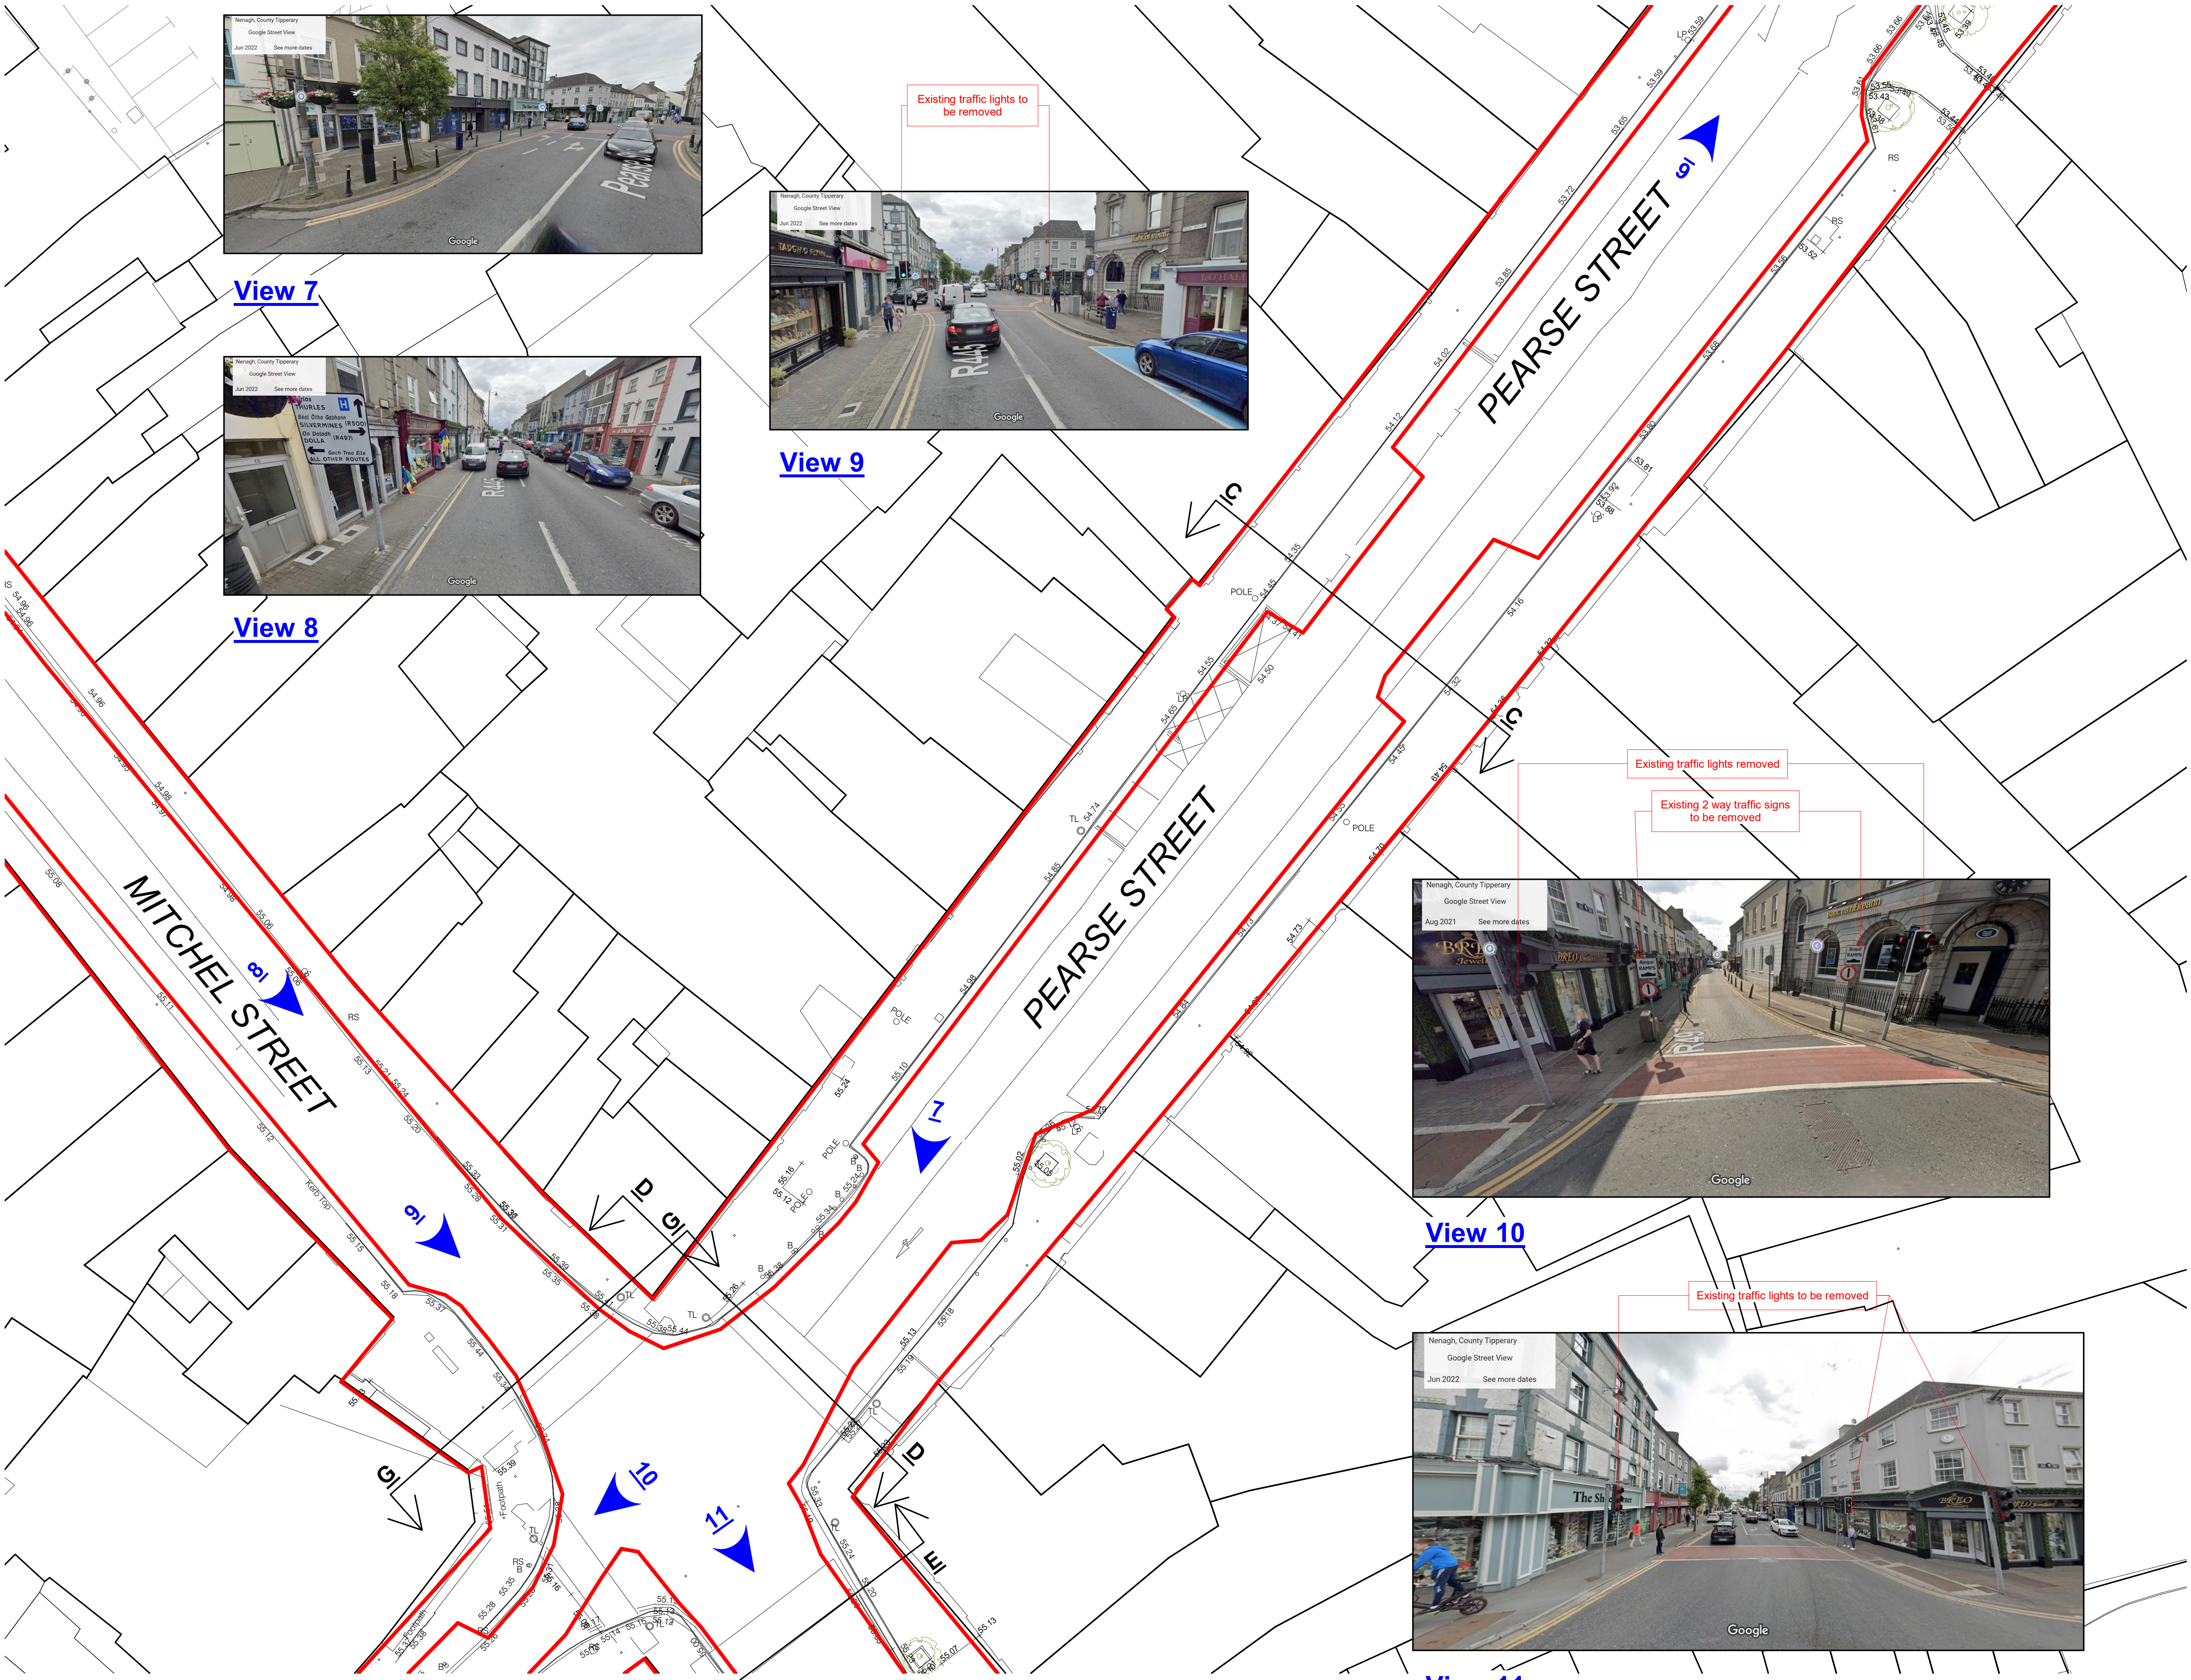

1 EXISTING ZONE 09 - PEARSE STREET WEST
SCALE: 1 : 200

Copyright. All Rights Reserved.
This work is copyright and cannot be produced or copied in any form or by any means (graphic, electronic or mechanical including photocopying) without the written permission of the originator. Any license, express or implied, to use this document for any purpose whatsoever is restricted to the terms of the agreement or implied agreement between the originator and the instructing party.
Levels and contours are relative to an Ordnance Survey Datum
Figured dimensions in millimetres.
All drawings are to be read in conjunction with Architectural Specification.
SCALE BAR 1:200
0M 1 2 4 6 8M

NOTES:
Drawing to be read in conjunction with all relevant Consultants Reports that form part of the Part 8 Application.

LEGEND
— Extents of red line boundary

NOTE
All street views and photos indicated on drawings extracted from Google maps.



REVISION SCHEDULE			
NO.	DATE	ISSUED BY	DESCRIPTION
P1	28/11/2023	STW	Issue for Part 8 Application

PROJECT
NENAGH HISTORIC & CULTURAL QUARTER PART 8 APPLICATION
CLIENT
TIPPERARY COUNTY COUNCIL

PROJECT TEAM

STW
Scott Tallon Walker
ARCHITECTS

19 Merrion Square, Dublin 2, Ireland
Tel: +353 (0)1 669 3000
Email: mail@stwarchitects.com
Web: www.stwarchitects.com

DRAWING
FOOTPATHS UPGRADE - EXISTING SITE PLAN (2 OF 6)

SCALE @A1 1 : 200	ISSUED: 28/11/2023
DRAWN BY: MT	CHECKED BY: DF
PROJECT NO. 20165	PROJECT ARCHITECT: PROJECT ARCHITECT
DRAWING NO. NHQ-STW-09-ZZ-DR-A-09102	REVISION P1