


**DRAWING KEY**

	EXTENT OF RAISED TABLES
	STREET LIGHTING
	EXTENT OF ROAD SURFACE
	FOOTPATH
	HARD STRIP
	BIO-RETENTION RAIN GARDEN
	ZEBRA CROSSING
	EXISTING ROAD EDGE
	PUBLIC REALM SITE BOUNDARY

**Proposed Masterplan Layout**  
Scale 1:500

- SITE BOUNDARY
- SITE NOTICE LOCATIONS
- ACCESS TO ADJOINING SITES

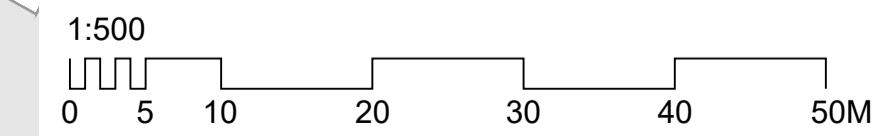

<p>© PLACE+U 2021. This drawing and any design hereon is the copyright of PLACE+U Ltd. and must not be either loaned, copied or otherwise reproduced in whole or in part or used for any purpose without their written consent. Refer to PLACE+U immediately for clarification in relation to any discrepancies or omissions. Ordnance Survey Ireland data reproduced under OSI Licence number 0000 Tipperary County Council. Unauthorised reproduction infringes Ordnance Survey Ireland and Government of Ireland copyright.</p>	<table border="1"> <tr> <th>REV</th> <th>DATE</th> <th>DESCRIPTION</th> <th>DRN</th> <th>APD</th> <th>REV</th> <th>DATE</th> <th>DESCRIPTION</th> <th>DRN</th> <th>APD</th> </tr> <tr> <td>01</td> <td>XX/XX/21</td> <td>ISSUED FOR PLANNING</td> <td></td> <td>XX</td> <td>XX</td> <td></td> <td></td> <td></td> <td></td> </tr> </table>	REV	DATE	DESCRIPTION	DRN	APD	REV	DATE	DESCRIPTION	DRN	APD	01	XX/XX/21	ISSUED FOR PLANNING		XX	XX					<p><b>PLACE+U</b></p> <p>A Anglesea House, Anglesea Street, Clonmel, Co. Tipperary E91 N6Y6 T 052 6128966 E info@place-u.ie</p>
REV	DATE	DESCRIPTION	DRN	APD	REV	DATE	DESCRIPTION	DRN	APD													
01	XX/XX/21	ISSUED FOR PLANNING		XX	XX																	

<p>PROJECT TITLE: Proposed Gantly Street Public Realm Enhancement Scheme</p> <p>PROJECT LOCATION: Gantly Street, Roscrea</p> <p>PROJECT NUMBER: 001</p> <p>CLIENT: Tipperary County Council</p>	<table border="1"> <tr> <th colspan="5">DRAWING TITLE</th> </tr> <tr> <th colspan="5">PROPOSED MASTERPLAN LAYOUT</th> </tr> <tr> <th>DRAWING NUMBER</th> <th>STAGE</th> <th>PROJECT NO</th> <th>CONTRACT</th> <th>DRAW NO</th> <th>DRAW REV</th> </tr> <tr> <td>P</td> <td>001</td> <td>0000</td> <td>1000</td> <td>01</td> <td></td> </tr> <tr> <td>DATE</td> <td>28/01/22</td> <td>SCALES</td> <td>1:500</td> <td>SHEET SIZE</td> <td>A1</td> </tr> </table>	DRAWING TITLE					PROPOSED MASTERPLAN LAYOUT					DRAWING NUMBER	STAGE	PROJECT NO	CONTRACT	DRAW NO	DRAW REV	P	001	0000	1000	01		DATE	28/01/22	SCALES	1:500	SHEET SIZE	A1
DRAWING TITLE																													
PROPOSED MASTERPLAN LAYOUT																													
DRAWING NUMBER	STAGE	PROJECT NO	CONTRACT	DRAW NO	DRAW REV																								
P	001	0000	1000	01																									
DATE	28/01/22	SCALES	1:500	SHEET SIZE	A1																								