


LEGEND:

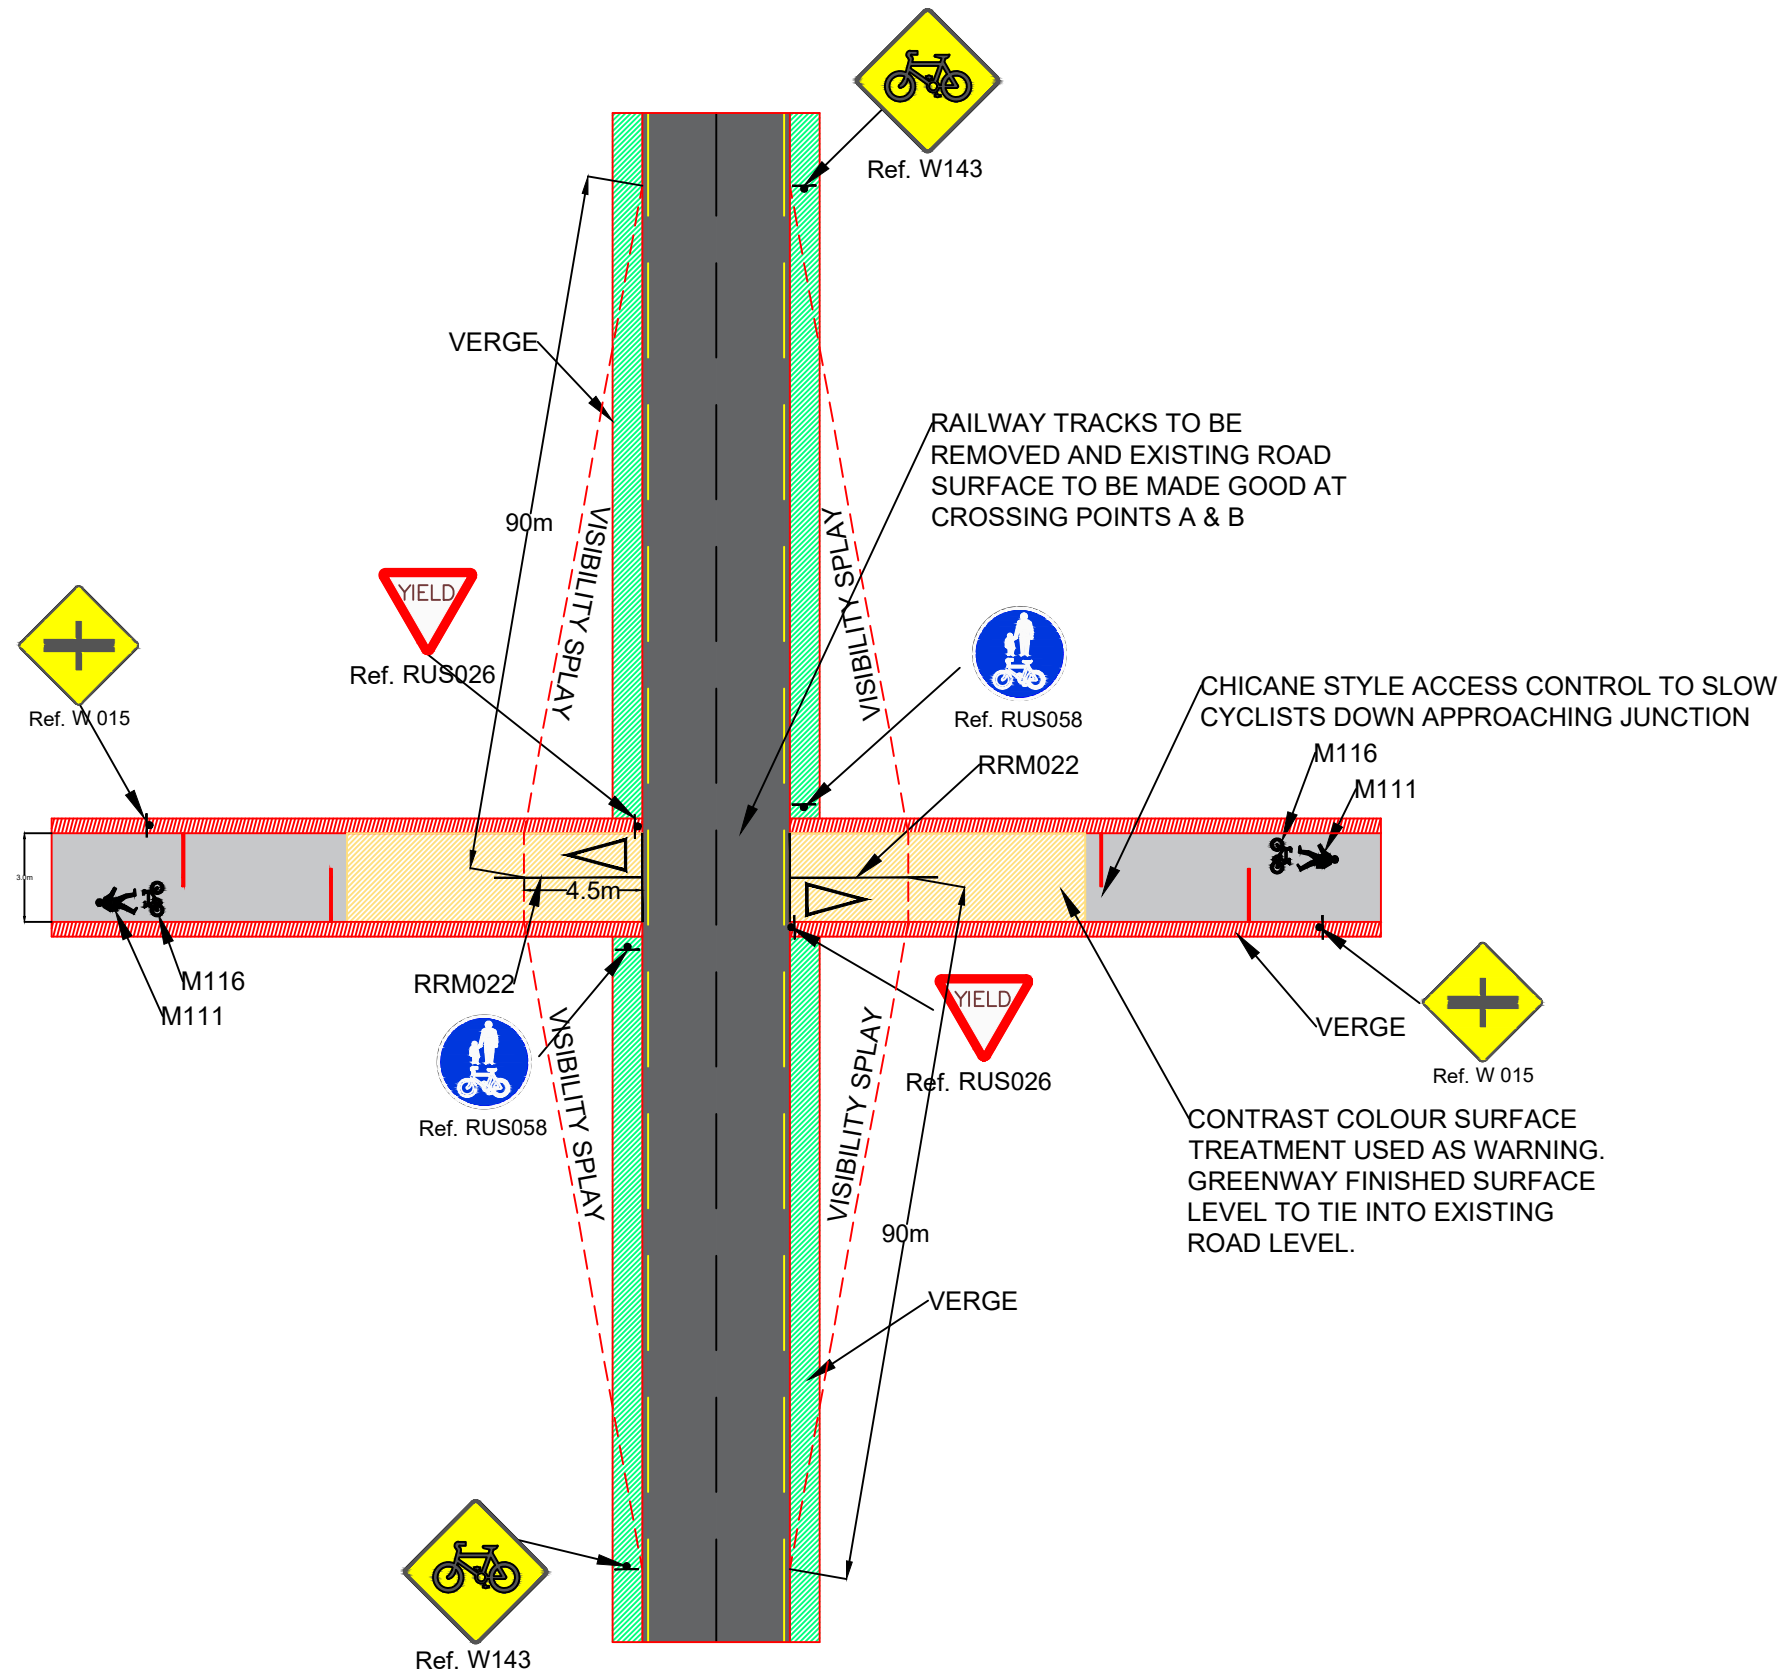

PROPOSED TYPICAL ROAD CROSSING

SCALE 1:250

KEY PLAN:

NOTE:-
 1) THIS DRAWING IS THE PROPERTY OF TIPPERARY COUNTY COUNCIL. IT IS A CONFIDENTIAL DOCUMENT AND MUST NOT BE COPIED, USED, OR ITS CONTENTS DISCLOSED WITHOUT PRIOR WRITTEN CONSENT.
 2) ALL LEVELS ARE REFERRED TO ORDNANCE SURVEY DATUM, MALIN HEAD.
 3) DO NOT SCALE. USE FIGURED DIMENSIONS ONLY. IF IN DOUBT, ASK.

Rev.	Description	By	Chk.	App.	Date

Project: LITTLETON LABYRINTH					
Title: TYPICAL JUNCTION LAYOUT					
Designed: J.D.	Stage: PRELIM	TS Project Ref. No.	Drawing No.:	Revision:	
Drawn: J.D.	Scale: NA		LL-PART8-008	0	
Checked: T.D.	Date: 01.09.21				