


KEY PLAN

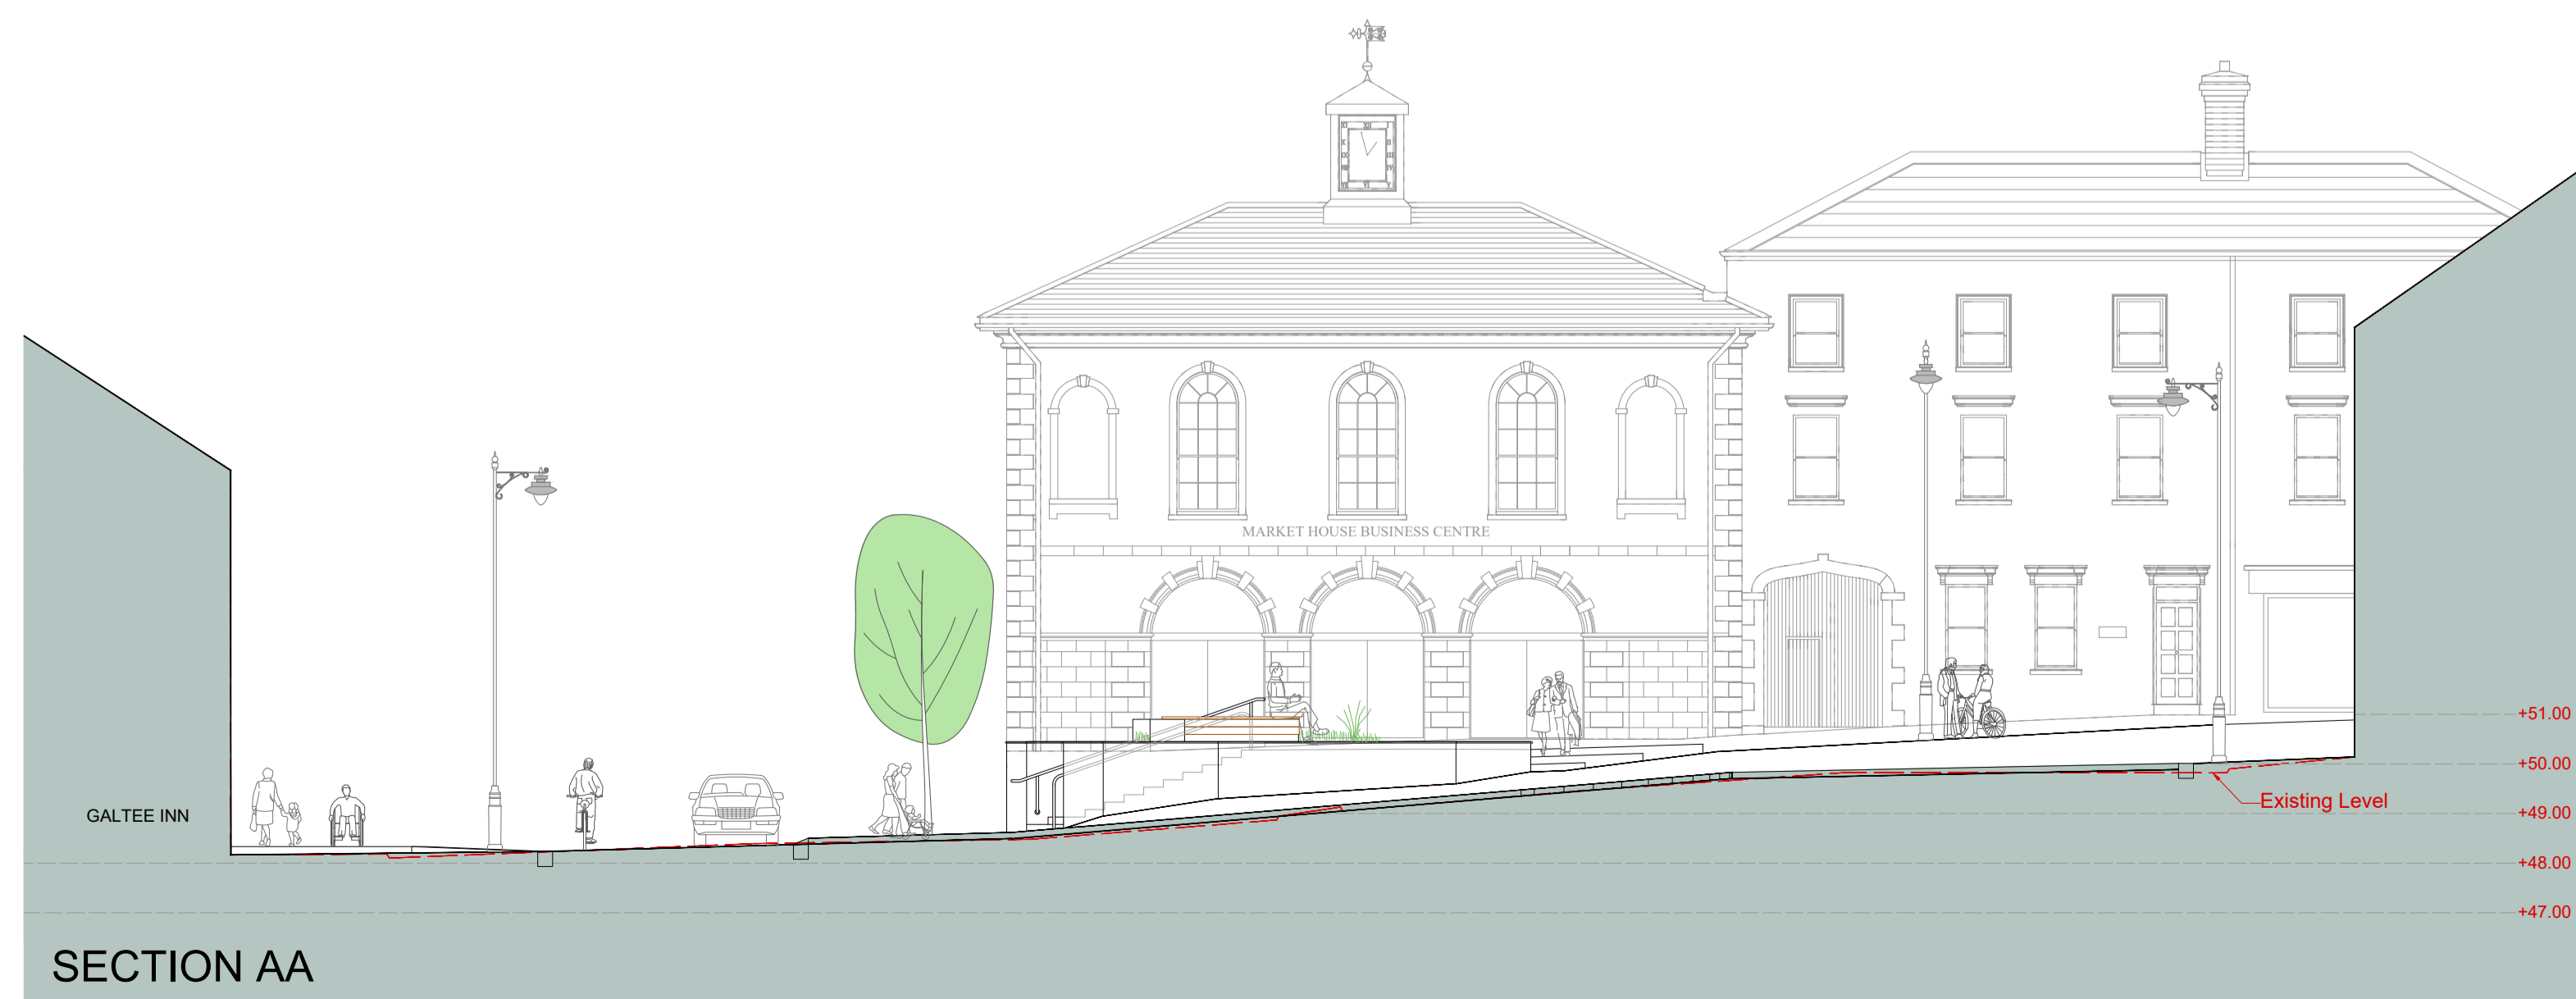

SECTION AA

| | | |
|----------------|----------------------------|-------------|
| P02 28.10.21 | ISSUED FOR PART 8 PLANNING | HaR NdeJ |
| P01 28.09.21 | ISSUED FOR INFORMATION | HaR NdeJ |
| REV | DATE | DESCRIPTION |
| | | BY |
| | | APP |



Nicholas de Jong Associates
URBAN DESIGN

PROJECT:
22396 CAHIR PUBLIC REALM

TITLE:
GENERAL SITE SECTIONS

| | | |
|--------------------------|-------------------|----------------------|
| DRAWN: SR | CHECKED: NdeJ | APPROVED: NdeJ |
| PROJECT NUMBER: 22396 | DATE: 22/10/21 | SCALE @ A1: 1:125 |

STATUS DESCRIPTION: FOR INFORMATION | STATUS: S2

| | |
|--|-------------|
| DRAWING NUMBER: 22396 - CPR - ZZ - ZZ - DR - A - 0026 | REV: P02 |
|--|-------------|