

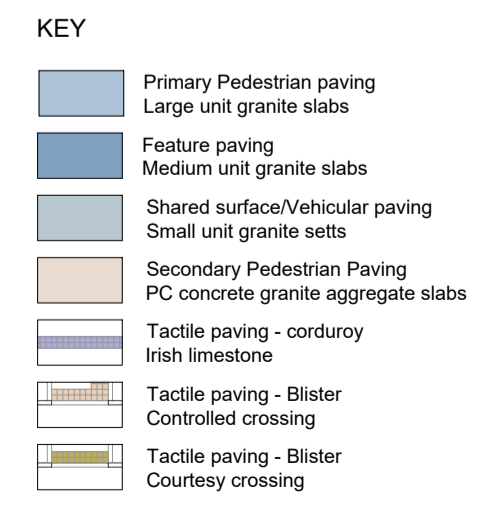


TYPICAL DETAILED PLANS AND SECTIONS
Scale 1:125

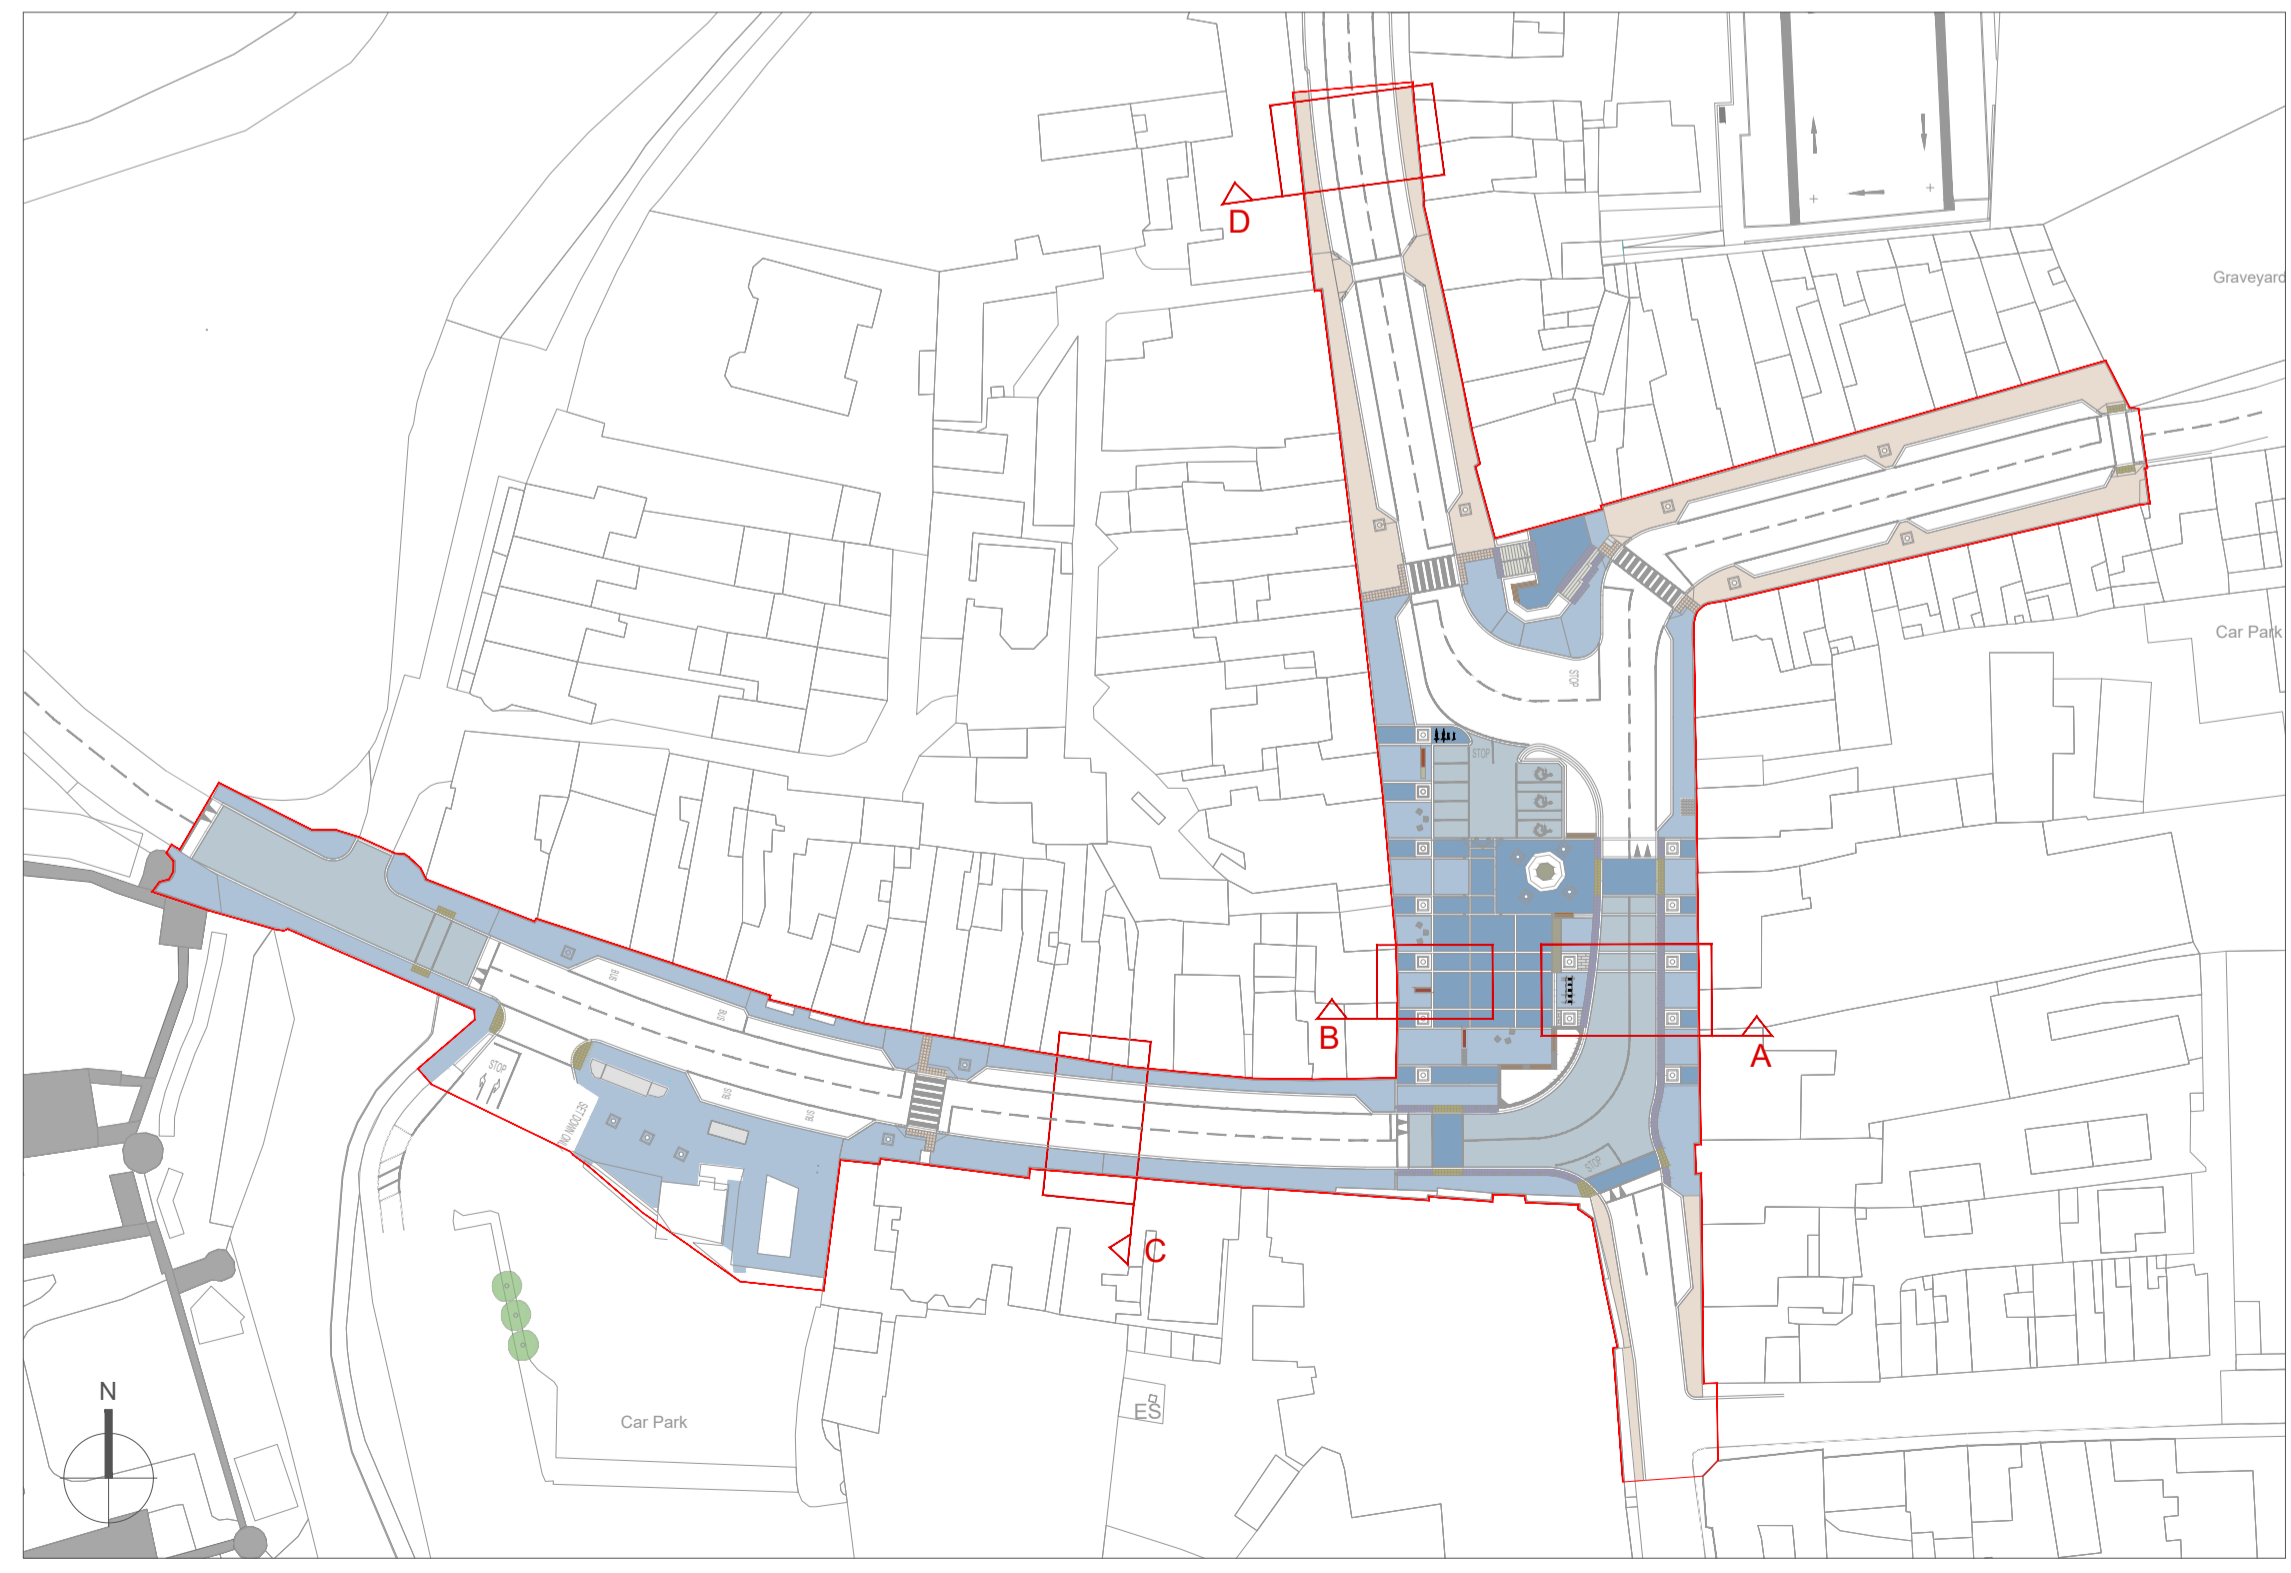

SURFACE FINISHES

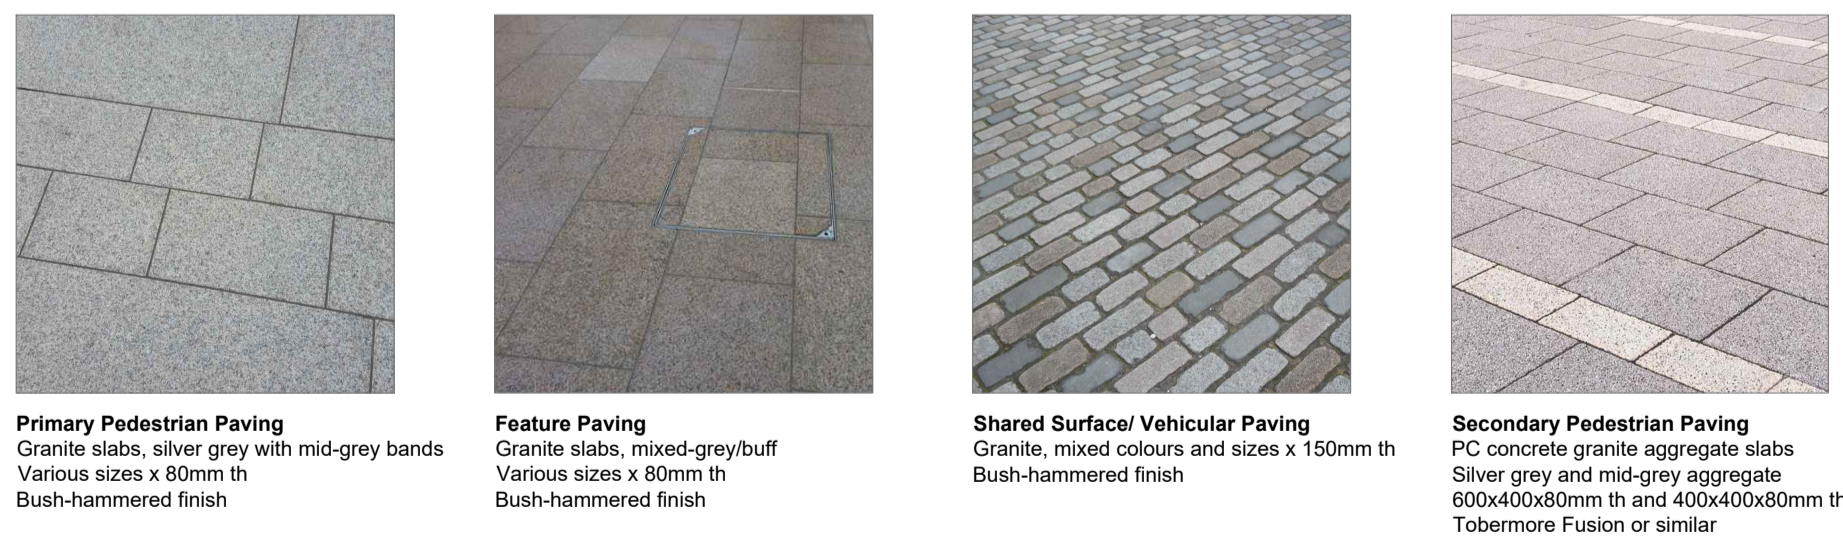

KEY PLAN

P02 28.10.21	ISSUED FOR PART 8 PLANNING	HaR	NdeJ
P01 28.09.21	ISSUED FOR INFORMATION	HaR	NdeJ
REV	DATE	DESCRIPTION	BY APP



Nicholas de Jong Associates
URBAN DESIGN

PROJECT:
22396 CAHIR PUBLIC REALM

TITLE:
TYPICAL PAVING DETAILS

DRAWN: SR	CHECKED: NdeJ	APPROVED: NdeJ
PROJECT NUMBER: 22396	DATE: 22/10/21	SCALE @ A1: 1:125
STATUS DESCRIPTION: FOR INFORMATION		STATUS: S2

DRAWING NUMBER: 22396 - CPR - ZZ - ZZ - DR - A - 0027	REV: P02
----------------------------------------------------------	-------------