



TREES IN GROUND  
Typical Plan  
(Subject to below ground conditions)  
Scale 1:50

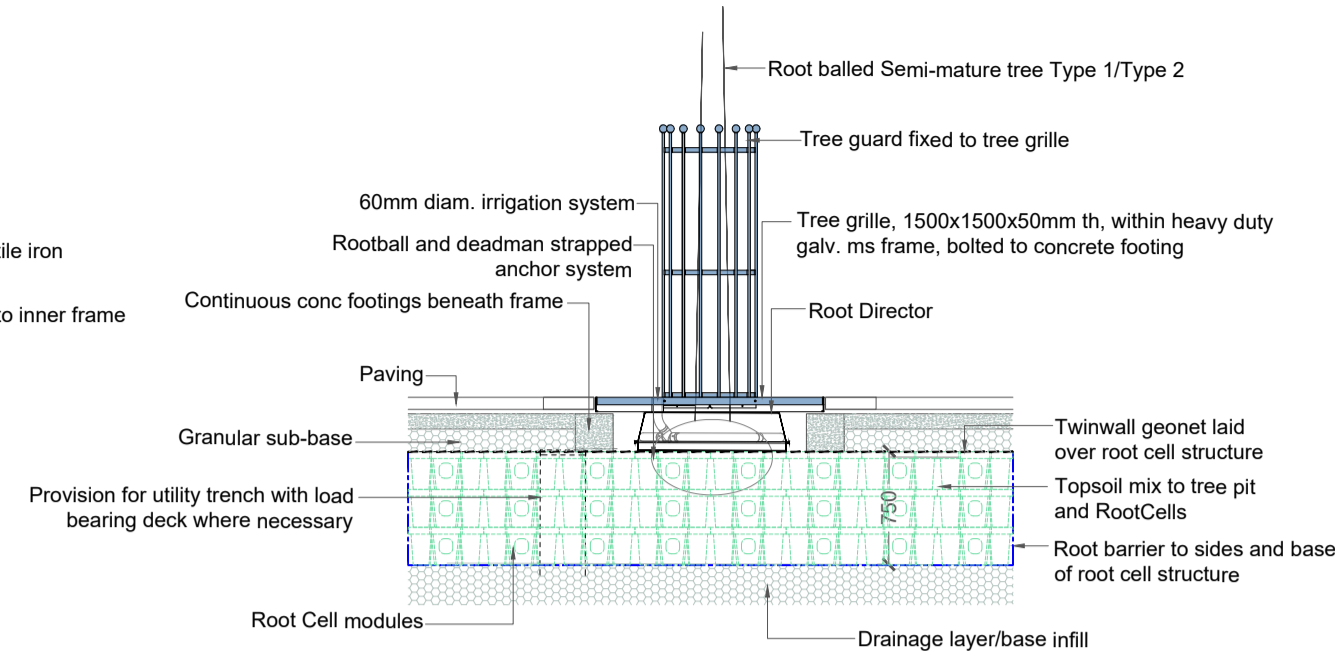

TREES IN GROUND  
Typical Cross Section  
(Subject to below ground conditions)  
Scale 1:50

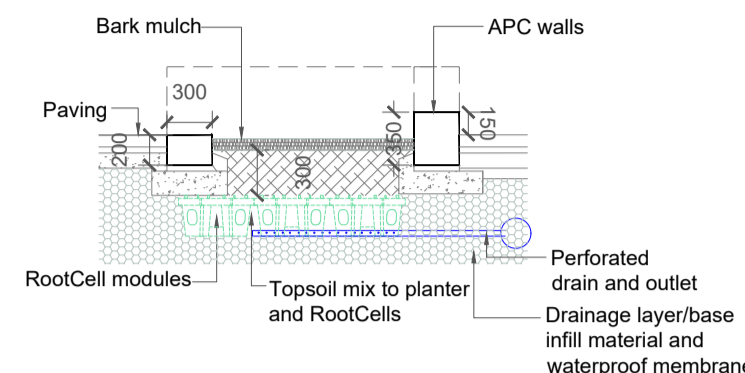


RAIN GARDEN  
Typical Cross Section  
(Subject to below ground conditions)  
Scale 1:50

TYPICAL PLANTING DETAILS

KEY	TYPE	SPECIES	COMMON NAME	%-Mix	SIZE	Notes
	TREE TYPE 1 in Plaza	<i>Carpinus betulus</i> 'Fastigiata'	Fastigate Hornbeam		25-30cm Girth	Rootballed 700mm diam x 500mm deep
	TREE TYPE 2 other streets	<i>Acer campestre</i> 'Streetwise'	Field Maple		25-30cm Girth	
	RAIN GARDEN	<i>Acanthus spinosus</i> <i>Achillea millefolium</i> 'Cerise Queen' <i>Allium sphaerocephelan</i> <i>Ecinacea purpurea</i> <i>Eryngium planum</i> 'Blaukappe' <i>Miscanthus sinensis</i> <i>Pennisetum orientale</i> 'Karley Rose' <i>Penstemon</i> 'Garnet' <i>Salvia nemerosa</i> <i>Sedum</i> 'Red Cauli' <i>Stachys byzantia</i> <i>Stipa tenuissima</i> <i>Verbena bonariensis</i>	Spiny bear's breech Yarrow Round-headed garlic Purple coneflower Blue eryngo Morning light Oriental fountain grass Penstemon Caradonna Stonecrop Lamb's ear Pony tails Verbena	10% 5% 5% 10% 5% 10% 10% 10% 5% 5% 10% 5%	1-2 Litre pot 1-2 Litre pot 1-2 Litre pot 1-2 Litre pot 1-2 Litre pot 1-2 Litre pot 1-2 Litre pot 1-2 Litre pot 1-2 Litre pot 1-2 Litre pot 1-2 Litre pot	Perennial plants average 7no. per sq.m. in clumps of 5-7 of same species
	EXISTING TREES	Retained and protected in accordance with BS 5837: 2012 'Trees in relation to Design, Demolition and Construction'.				
	EXISTING TREES REMOVED					

PLANTING SCHEDULE

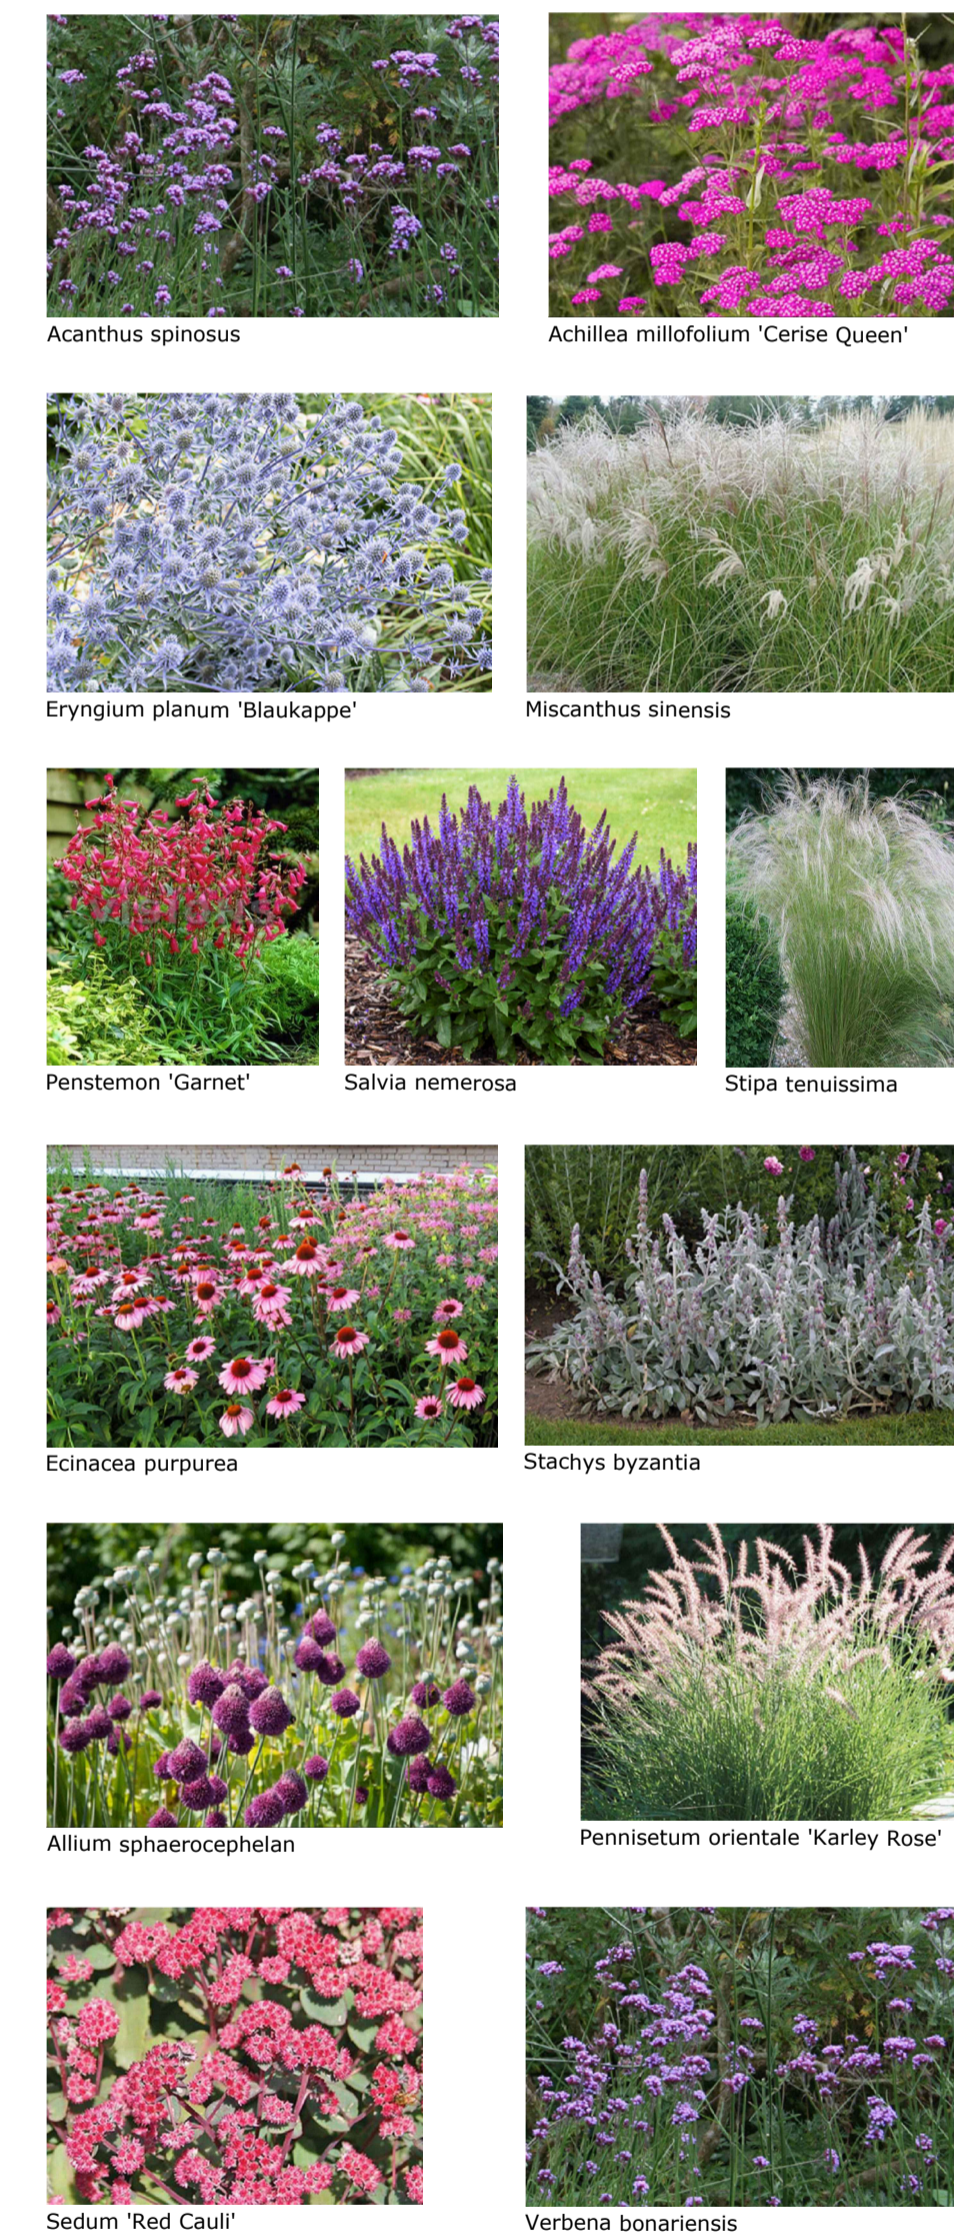

REPRESENTATIVE SPECIES



PLANTING PLAN  
Scale 1:500

P02 28.10.21	ISSUED FOR PART 8 PLANNING	HaR	NdeJ
P01 28.09.21	ISSUED FOR INFORMATION	HaR	NdeJ
REV	DATE	DESCRIPTION	BY



Nicholas de Jong Associates  
URBAN DESIGN

PROJECT:  
22396 CAHIR PUBLIC REALM

TITLE:  
PLANTING CONCEPT

DRAWN: SR	CHECKED: NdeJ	APPROVED: NdeJ
PROJECT NUMBER: 22396	DATE: 22/10/21	SCALE @ A1: 1:500
STATUS DESCRIPTION: FOR INFORMATION		STATUS: S2

DRAWING NUMBER: 22396 - CPR - ZZ - ZZ - DR - A - 0028	REV: P02
---	----------