



71m  
70m  
69m  
68m  
67m  
66m  
65m  
64m  
63m  
62m  
61m  
60m  
59m  
58m  
57m  
56m  
55m

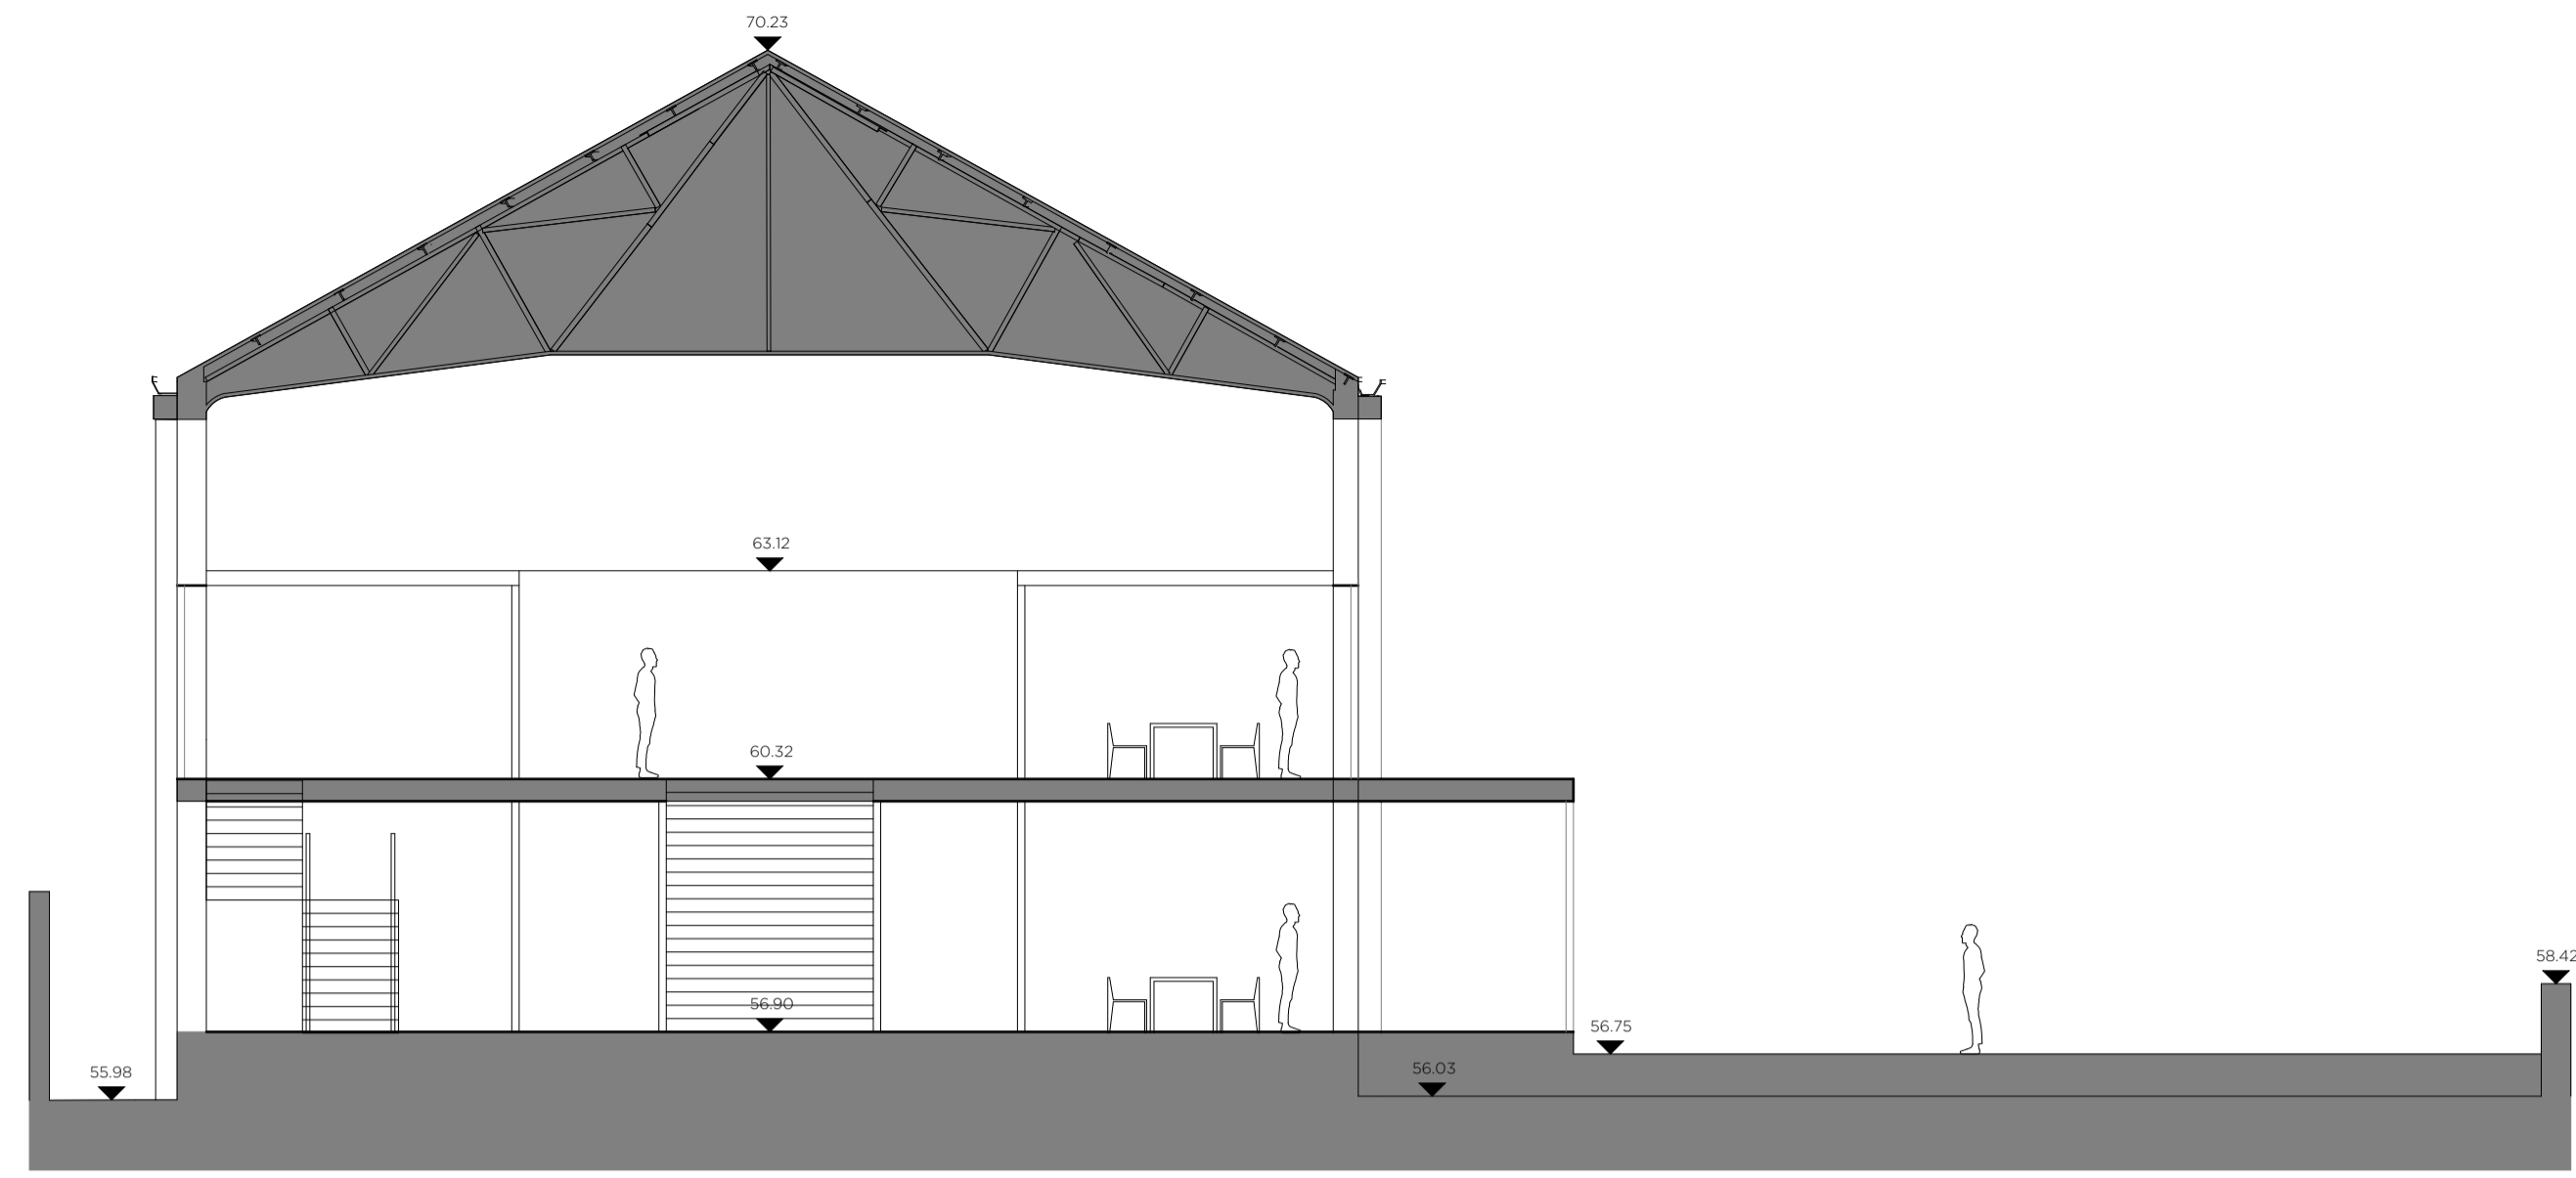


SECTION CC

71m  
70m  
69m  
68m  
67m  
66m  
65m  
64m  
63m  
62m  
61m  
60m  
59m  
58m  
57m  
56m  
55m

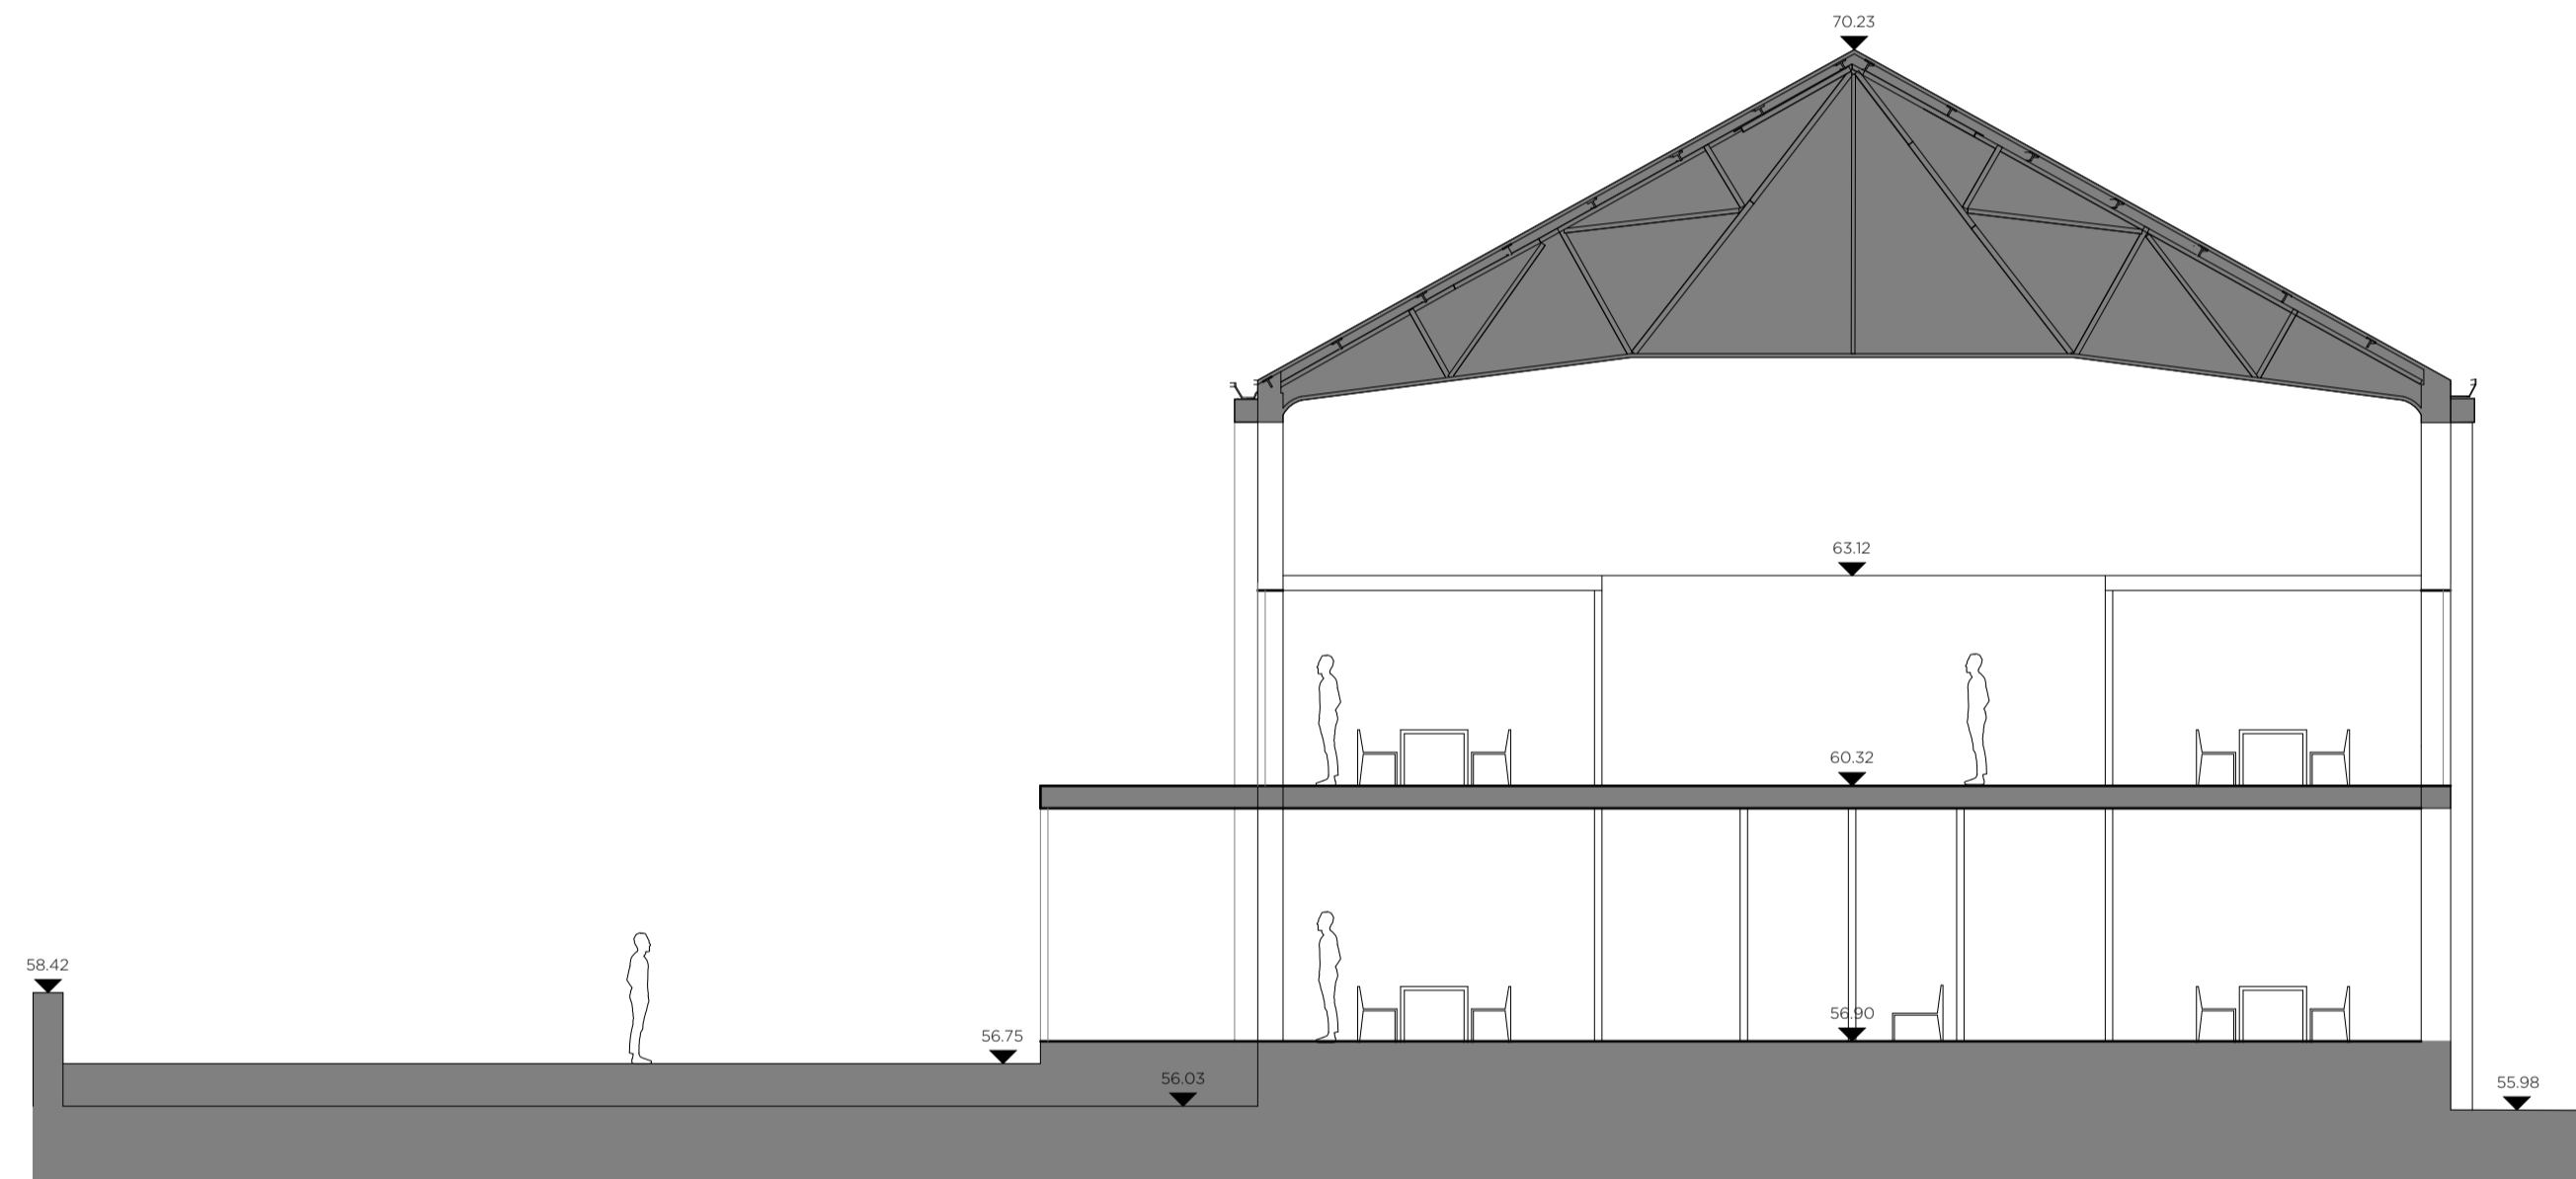

SECTION DD

LEGEND	
(A)	New metal framed double glazed window within existing opening.
(B)	New metal framed double glazed window within new opening.
(C)	New facade comprised of reconstituted stone columns and cladding.
(D)	Existing rendered facade to be repaired and re-rendered.
(E)	Existing roof to be re-covered in profiled metal.
(F)	New metal gutter and rainwater goods in lieu of existing.
(G)	New paving over new flat-roof roofing membrane.
(H)	New roof over rear extension with paving over flat-roof roofing membrane.
(I)	New rear extension built up on walls of existing rear building.
(J)	New side extension clad in reconstituted stone with metal framed double glazed windows.
(K)	New flat-roof to side extension.
(L)	New first floor structure in lieu of existing.

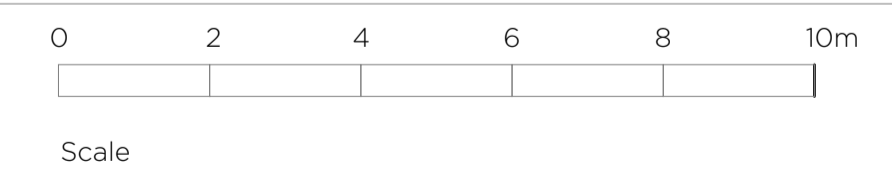

SECTIONS \_ PROPOSED



LEAD CONSULTANT / ARCHITECT:	<b>ROBIN LEE ARCHITECTURE</b>
QUANTITY SURVEYOR:	<b>NOLAN CONSTRUCTION CONSULTANTS</b>
STRUCTURAL & CIVIL ENGINEER:	<b>CORA</b>
MECHANICAL & ELECTRICAL ENGINEER:	<b>DELAP &amp; WALLER</b>

Issue	Description	Date	Drawn	Check
P1	PART 8 APPLICATION	01.05.2023	OC	RL

USE FIGURED DIMENSIONS ONLY - DO NOT SCALE FROM DRAWINGS - ALL DIMENSIONS TO BE CHECKED ON SITE - DRAWING TO BE READ IN CONJUNCTION WITH RELEVANT CONSULTANT DRAWINGS - ANY DISCREPANCIES TO BE REPORTED TO THE ARCHITECT  
COPYRIGHT ROBIN LEE ARCHITECTURE

<b>ROBIN LEE ARCHITECTURE</b>		Project <b>RIALTO DIGITAL ENTERPRISE HUB</b> NENAGH	Project No. <b>22011</b>
3 Stukeley Street London WC2B 5LB	Client <b>TIPPERARY COUNTY COUNCIL</b>	Date May 2023	Drawing No. <b>D.404</b>
T: 020 3368 6724 E: info@robinleearchitecture.com W: www.robinleearchitecture.com	Scale / Format 1:100 / A1	Drawn / Checked OC / RL	Issue <b>P1</b>
Drawing Name <b>Section CC/DD _ Proposed</b>			

**PART 8**