




**DRAWING KEY**

	EXTENT OF RAISED TABLES
	STREET LIGHTING
	EXTENT OF ROAD SURFACE
	FOOTPATH
	HARD STRIP
	BIO-RETENTION RAIN GARDEN
	ZEBRA CROSSING
	EXISTING ROAD EDGE
	PUBLIC REALM SITE BOUNDARY
	FUTURE BUILDING DEVELOPMENT AREAS
	PROPOSED LINKS
	EXISTING LINKS
	PROPOSED TRAFFIC LIGHTS

**Future Street layout in context of emerging masterplan Layout**  
Scale 1:500

**SITE BOUNDARY**   
**SITE NOTICE LOCATIONS** "X"

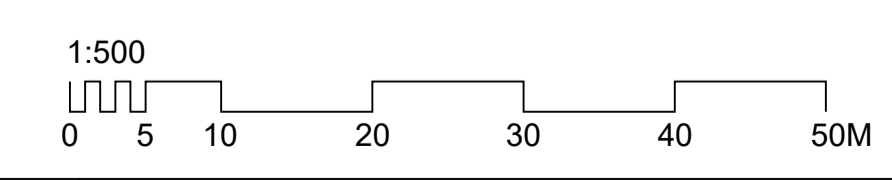

REV	DATE	DESCRIPTION	DRN	APD	REV	DATE	DESCRIPTION	DRN	APD
01	XX/XX/21	ISSUED FOR PLANNING							



**PROJECT TITLE:** Proposed Gantly Street Public Realm Enhancement Scheme  
**PROJECT LOCATION:** Gantly Street, Roscrea  
**PROJECT NUMBER:** 001  
**CLIENT:** Tipperary County Council

DRAWING TITLE				
PROPOSED MASTERPLAN LAYOUT				
STAGE	PROJECT NO	CONTRACT	DRAW NO	DRAW REV
P	001	0000	1003	01
DATE	28/01/22	SCALES	1:500	SHEET SIZE
				A1

© PLACE+U 2021. This drawing and any design hereon is the copyright of PLACE+U Ltd. and must not be either loaned, copied or otherwise reproduced in whole or in part or used for any purpose without their written consent. Refer to PLACE+U immediately for clarification in relation to any discrepancies or omissions. Ordnance Survey Ireland data reproduced under OSI Licence number 0000 Tipperary County Council. Unauthorised reproduction infringes Ordnance Survey Ireland and Government of Ireland copyright.