


Typical Plan Of Chicane Barrier

SCALE 1:50

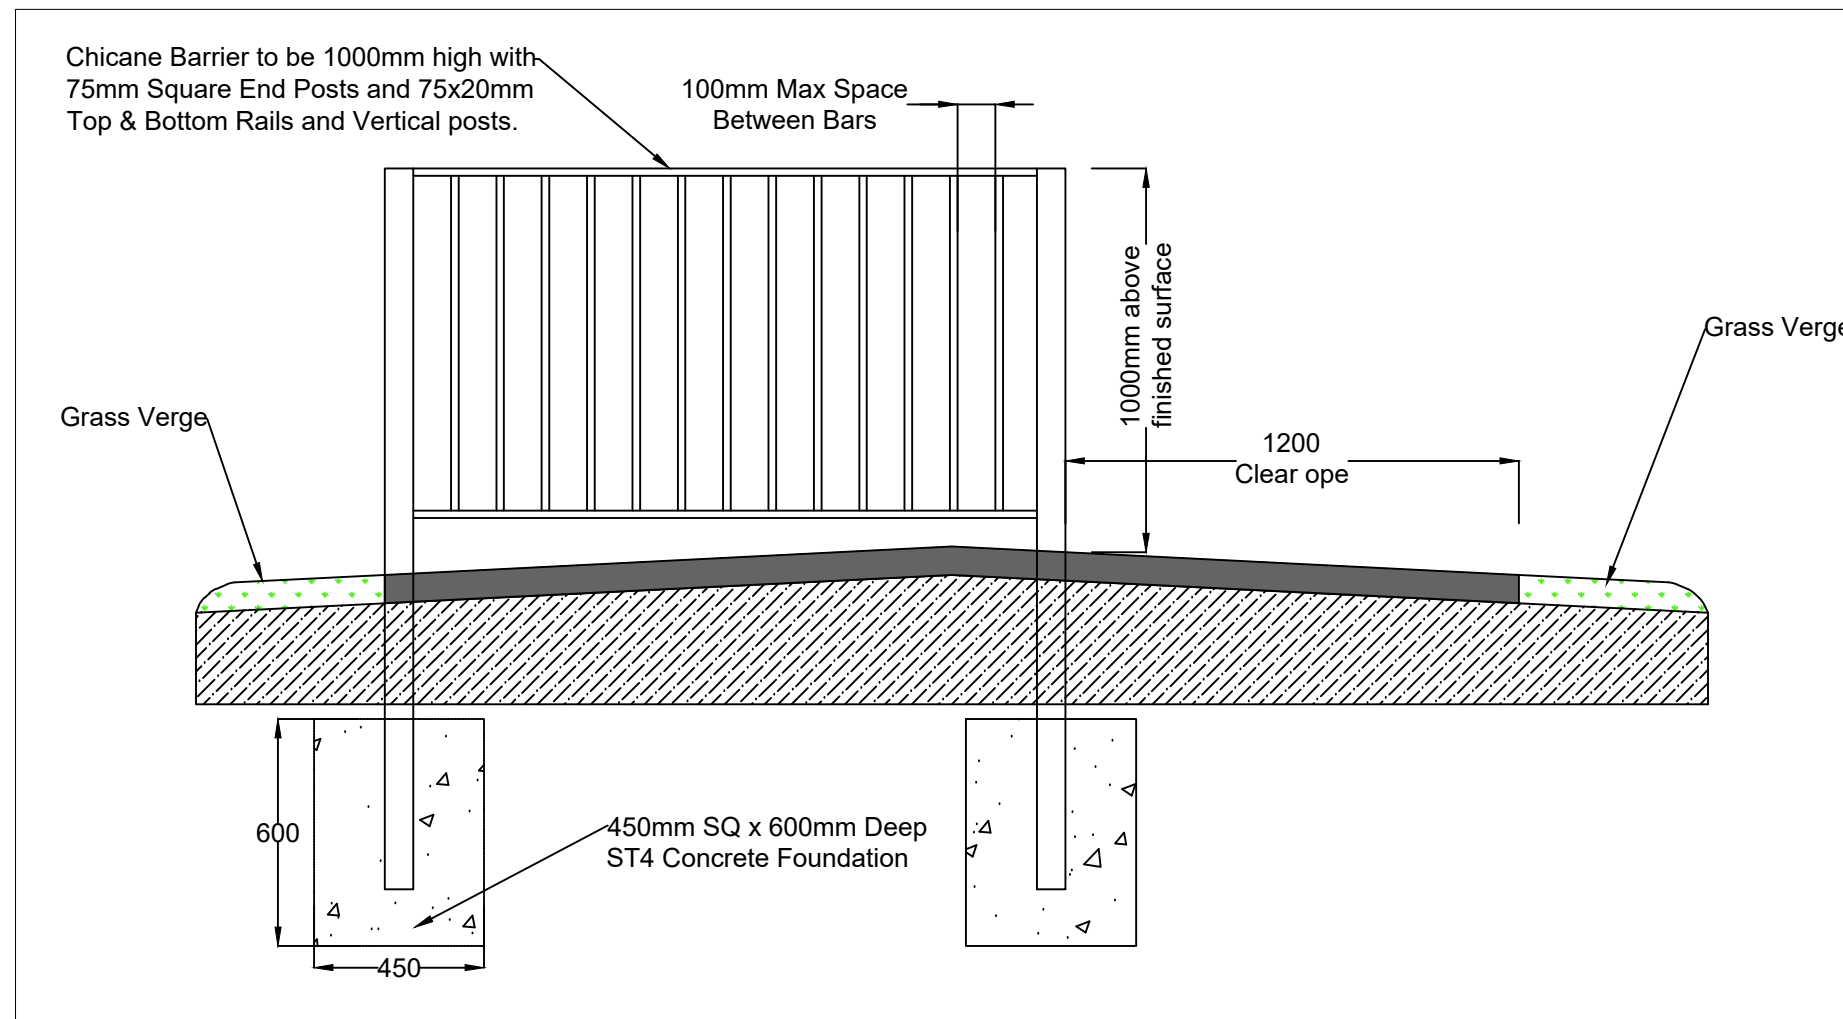

Typical Elevation Of Chicane Barrier

SCALE 1:50

Rev.	Description	By	Chk.	App.	Date

Project: LITTLETON LABYRINTH					
Title: TYPICAL CHICANE DETAIL					
Designed: J.D.	Scale: PRELIM	Project Ref. No.	Drawing No.:	Revision:	
Drawn: J.D.	Scale: NA		LL-PART8-008	0	
Checked: T.D.	Date: 01.09.21				