



Existing 3D View 1




Proposed 3D View 1



Existing 3D View 2



Proposed 3D View 2

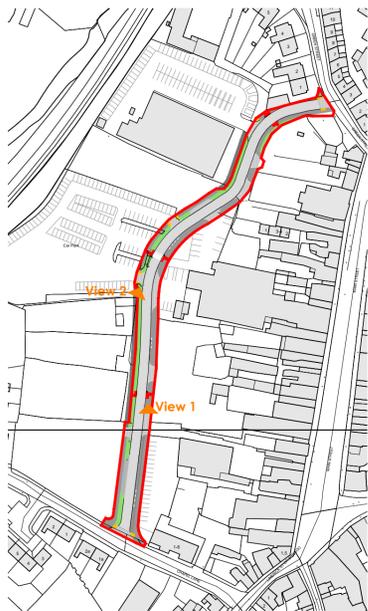

Proposed Key Plan
Scale 1:2000

© PLACE+U 2021. This drawing and any design hereon is the copyright of PLACE+U Ltd. and must not be either loaned, copied or otherwise reproduced in whole or in part or used for any purpose without their written consent. Refer to PLACE+U immediately for clarification in relation to any discrepancies or omissions. Ordnance Survey Ireland data reproduced under OS licence number 10000 Tipperary County Council. Unauthorised reproduction infringes Ordnance Survey Ireland and Government of Ireland copyright.										REV 01 DATE XX/XX/21	DESCRIPTION ISSUED FOR PLANNING	DRN XX APD XX REV XX	DATE	DESCRIPTION	DRN APD REV		PROJECT TITLE Proposed Gantly Street Public Realm Enhancement Scheme PROJECT LOCATION Gantly Street, Roscrea PROJECT NUMBER 001 CLIENT Tipperary County Council	DRAWING TITLE EXISTING & PROPOSED 3D IMAGES DRAWING NUMBER STAGE PROJECT NO CONTRACT DRAW NO DRAW REV P 001 0000 4000 01 DATE 28/01/22 SCALES NTS SHEET SIZE A1
---	--	--	--	--	--	--	--	--	--	-------------------------------	------------------------------------	-------------------------------------	------	-------------	-------------------	--	---	--