


**Key Plan**  
Scale 1:2500

**DRAWING KEY**

	EXTENT OF RAISED TABLES
	STREET LIGHTING
	EXTENT OF ROAD SURFACE
	FOOTPATH
	HARD STRIP
	BIO-RETENTION RAIN GARDEN
	ZEBRA CROSSING
	EXISTING ROAD EDGE
	PUBLIC REALM SITE BOUNDARY

**Proposed Masterplan Layout**  
Sheet 1 of 2  
Scale 1:250

	SITE BOUNDARY
	SITE NOTICE LOCATIONS
	ACCESS TO ADJOINING SITES

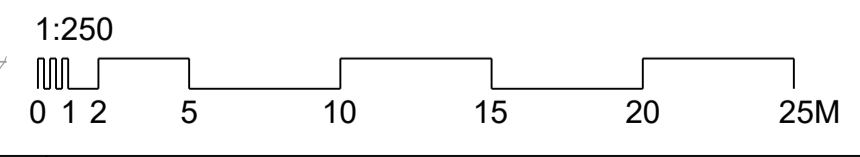

© PLACE+U 2021. This drawing and any design hereon is the copyright of PLACE+U Ltd. and must not be either loaned, copied or otherwise reproduced in whole or in part or used for any purpose without their written consent. Refer to PLACE+U immediately for clarification in relation to any discrepancies or omissions. Ordnance Survey Ireland data reproduced under OSI Licence number 0000 Tipperary County Council. Unauthorised reproduction infringes Ordnance Survey Ireland and Government of Ireland copyright.

REV	DATE	DESCRIPTION	DRN	APD	REV	DATE	DESCRIPTION	DRN	APD
01	XX/XX/21	ISSUED FOR PLANNING							



PROJECT TITLE: Proposed Gantly Street Public Realm Enhancement Scheme  
 PROJECT LOCATION: Gantly Street, Roscrea  
 PROJECT NUMBER: 001  
 CLIENT: Tipperary County Council

DRAWING TITLE: PROPOSED MASTERPLAN LAYOUT - SHEET 1 OF 2				
DRAWING NUMBER	PROJECT NO	CONTRACT	DRAW NO	DRAW REV
P	001	0000	1001	01
DATE	28/01/22	SCALES	1:250	SHEET SIZE
				A1