


Proposed elevation of entrance gate Scale 1:50
Proposed gate shown in closed position

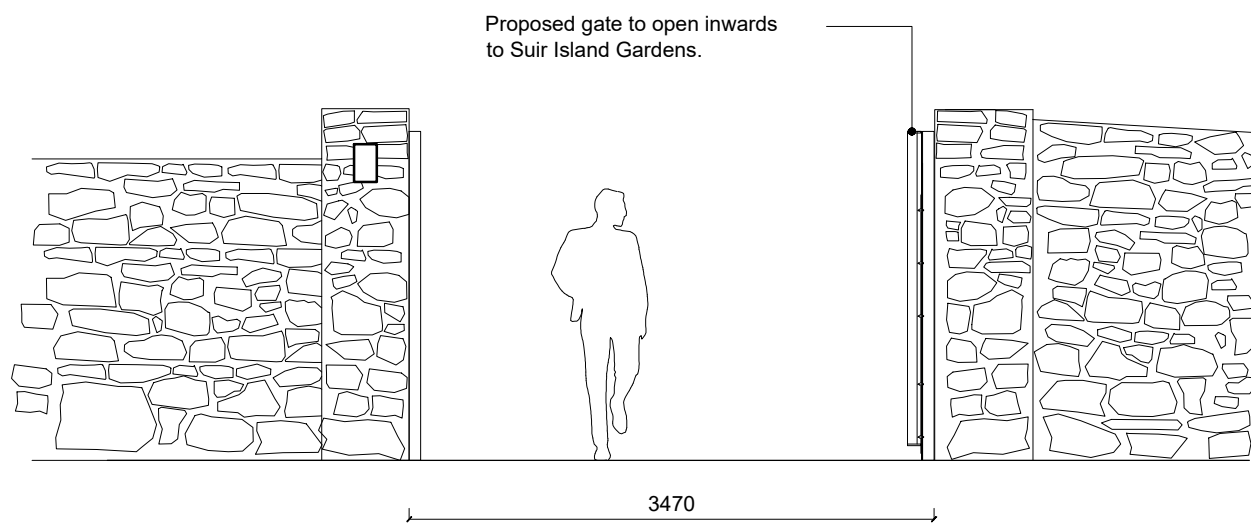

Proposed elevation of entrance gate Scale 1:50
Proposed gate shown in open position

NOTES:

DATE	REV.	DESCRIPTION	DRAWN BY:	CHECKED BY:
20.07.2022	A	Drawing dimensions revised.	lh	df

This drawing is the copyright of the Landscape Architect. Unless otherwise stated all dimensions are in millimetres. Where dimensions are not given, drawings must not be scaled and the matter must be referred to the Landscape Architect. If the drawing includes conflicting details/dimensions the matter must be referred to the Landscape Architect. All dimensions must be checked on site. The Landscape Architect must be informed, by the Contractor, of any discrepancies before work proceeds.

DERMOT FOLEY LANDSCAPE ARCHITECTS					
MALPAS STREET BLACKPITTS D08 DD56 IRELAND			T:+353 1 4545148 WWW.DERMOTFOLEY.COM		
CLIENT: TIPPERARY COUNTY COUNCIL		ISSUE STATUS: PLANNING			
PROJECT: SUIR ISLAND GARDENS		DRAWING NO. Ti.02-DR-2401		REVISION A	
DRAWING: ENTRANCE GATE ELEVATION					
PROJECT NO Ti.02	SCALE 1:50	SHEET SIZE A3	DRAWN BY lh	CHECKED BY df	1st ISSUE 11.03.2021
					NORTH