



EXISTING SITE LAYOUT

Scale : 1:1000

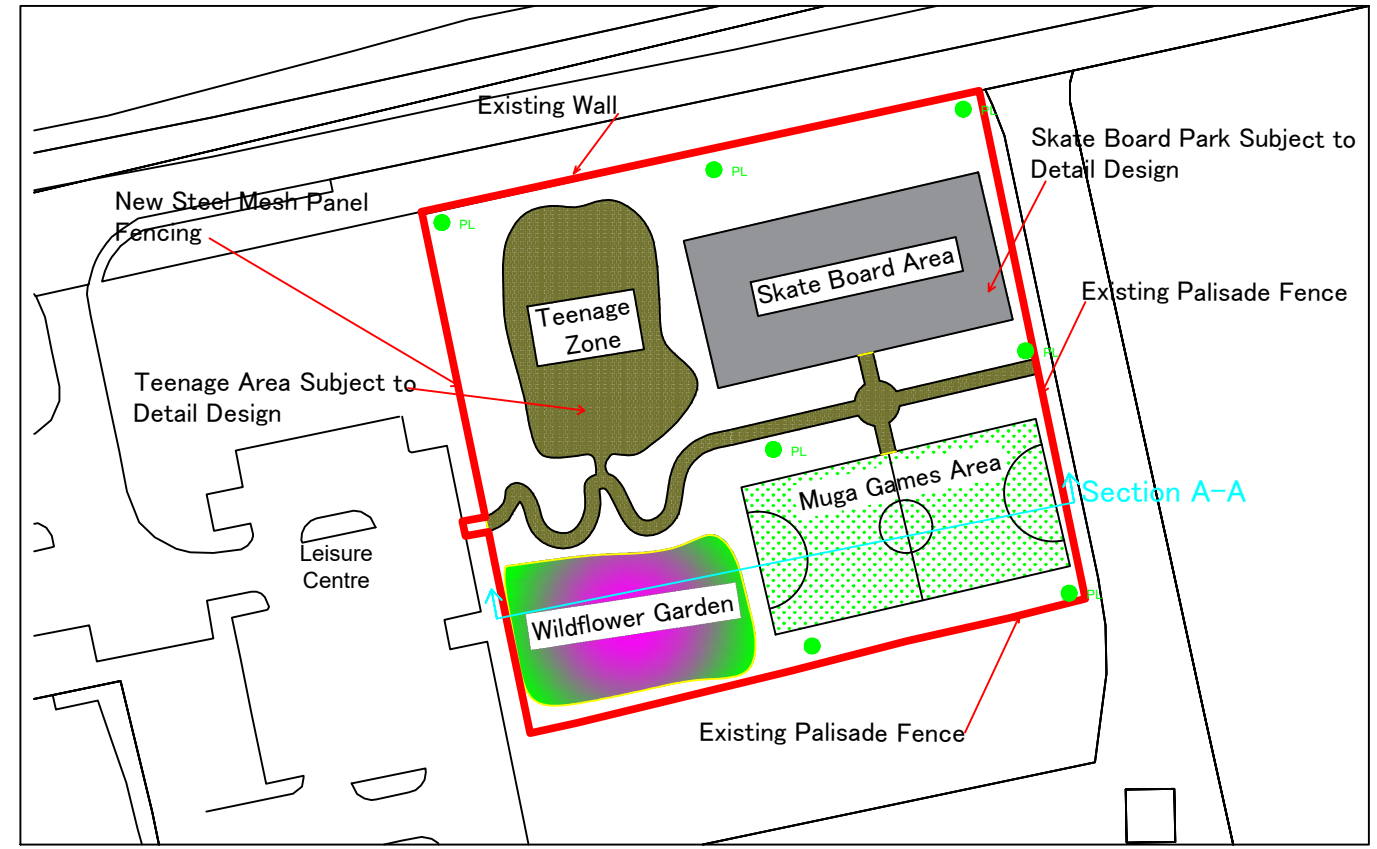

PROPOSED SITE LAYOUT

Scale : 1:1000

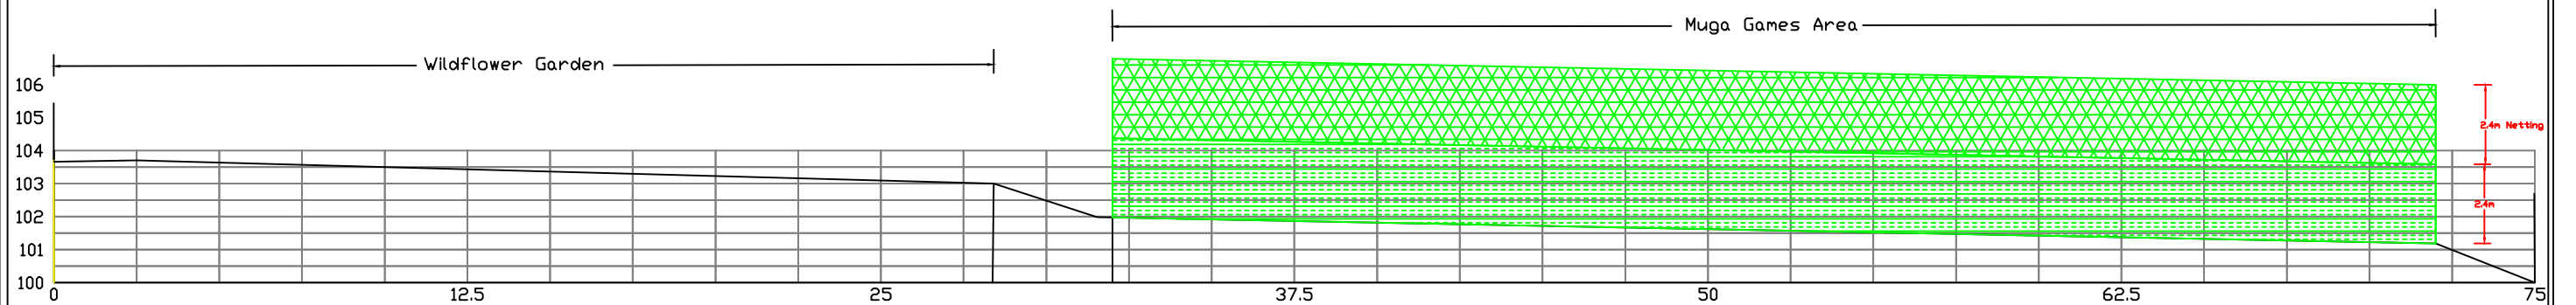

Section A-A

Scale : 1:200

Date : March - 2024	Checked : Thomas Duffy
Scale : As Indicated	Approved : Sharon Scully
Surveyed : Tony O'Mara	Drawing No. : 1
Drawn : Tony O Mara	Revision : 0



Project :	Roscrea Skate Board Park (Part VIII)
DWG Title :	EXISTING & PROPOSED SITE LAYOUT MAP AND CROSS-SECTION
File Location :	

Templemore-Thurles Municipal District
Tipperary County Council
 Slievenamon Road, Thurles, Co. Tipperary.

