


VIEW 2A
Scale 1:500

- Legend-Landscaping Features**
- Existing Tree
 - Proposed Grassland Habitat Area
 - Proposed Woodland Habitat Area
 - Bat Box
 - Bird Box
 - Bug Hotel
 - Deadwood Pile
 - Nature Sign
 - Hedgehog House
 - Proposed Native Tree
- Legend-Greenway Features**
- Site Boundary
 - Proposed Shared Use Path
 - Nenagh River
 - Existing Vegetation
 - Existing Riverbank Vegetation
 - Existing River Walk to Remain
 - Proposed Gravel Path
 - Proposed Fence
 - Existing Fence to Remain
 - Proposed Bench/Picnic Table
 - Existing Bench



VIEW 2B
Scale 1:500

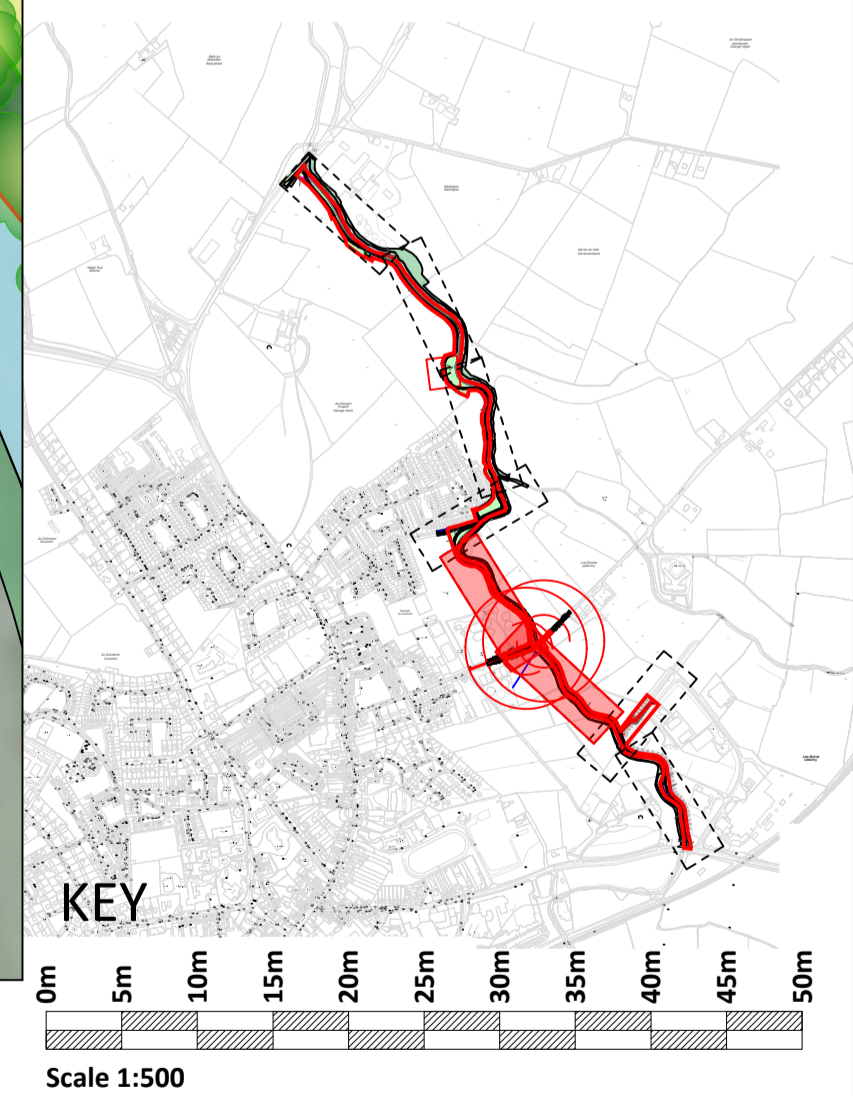

© Ordnance Survey Ireland. All rights reserved. Licence number: 2022/10/CCMA/Tipperary County Council



No part of this document may be reproduced or transmitted in any form or stored in any retrieval system of any nature without the written permission of Fehily Timoney & Company as copyright holder except as agreed for use on the project for which the document was originally issued. Do not scale. Use figured dimensions only. If in doubt - Ask!

Rev.	Description	App By	Date
A	ISSUE FOR DISCUSSION	BDH	30.05.23
B	ISSUE FOR DISCUSSION	BDH	14.10.24

PROJECT	NENAGH URBAN GREENWAY			CLIENT	Comhairle Contae Thiobraid Árann Tipperary County Council						
SHEET	LANDSCAPE PLAN SHEET 2 OF 4			Date	30.05.23	Project number	P21-340	Scale (@ A1-)	As Shown	Rev	B
				Drawn by	SK	Drawing Number	P21-340-2600-0004				
				Checked by	AT						

O:\ACAD\2021\P21-340\P21-340-2600-0004