




**VIEW 4A**  
Scale 1:500

- Legend-Landscaping Features**
- Existing Tree
  - Proposed Grassland Habitat Area
  - Proposed Woodland Habitat Area
  - Bat Box
  - Bird Box
  - Bug Hotel
  - Deadwood Pile
  - Nature Sign
  - Hedgehog House
  - Proposed Native Tree
- Legend-Greenway Features**
- Site Boundary
  - Proposed Shared Use Path
  - Nenagh River
  - Existing Vegetation
  - Existing Riverbank Vegetation
  - Existing River Walk to Remain
  - Proposed Gravel Path
  - Proposed Fence
  - Existing Fence to Remain
  - Proposed Bench/Picnic Table
  - Existing Bench



**VIEW 4B**  
Scale 1:500

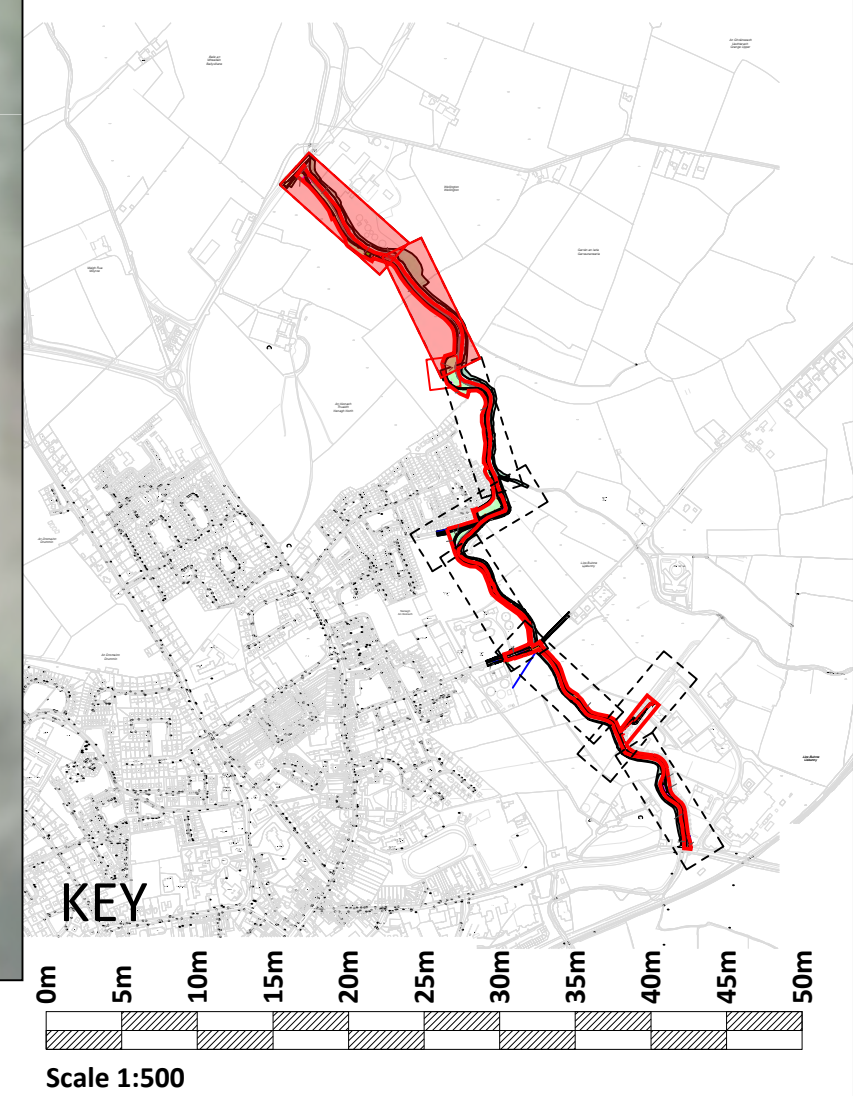

© Ordnance Survey Ireland. All rights reserved. Licence number: 2022/10/CCMA/Tipperary County Council

Rev.	Description	App By	Date
A	ISSUE FOR DISCUSSION	BDH	30.05.23

PROJECT	<b>NENAGH URBAN GREENWAY</b>		
SHEET	<b>LANDSCAPE PLAN SHEET 4 OF 4</b>		

CLIENT	<b>Comhairle Contae Thiobraid Árann</b> Tipperary County Council		
Date	30.05.23	Project number	P21-340
Drawn by	SK	Drawing Number	P21-340-2600-0006
Checked by	AT	Scale (@ A1-)	1:500
		Rev	<b>A</b>

O:\ACAD\2021\P21-340\P21-340-2600-0006