



PLAN  
SCALE 1:200

DRAWING IS PRODUCED USING THE IRISH TRANSVERSE MERCATOR (ITM) GEOGRAPHIC COORDINATE SYSTEM **A1**


CLIENT  
 Comhairle Contae Thiobraid Árann  
 Tipperary County Council

ARCHITECTS ARCHITECTS  
  CourtneyDeery  
 ARCHITECT & CULTURAL HERITAGE

BRIDGES ENGINEERS  
  Clifton Scannell Emerson  
 Associates

ENVIRONMENTAL CONSULTANTS  
 awnconsulting  
 A Trinity Consultants Company 

LIGHTING CONSULTANTS  
 Douglas Carroll  
 Consulting Engineers

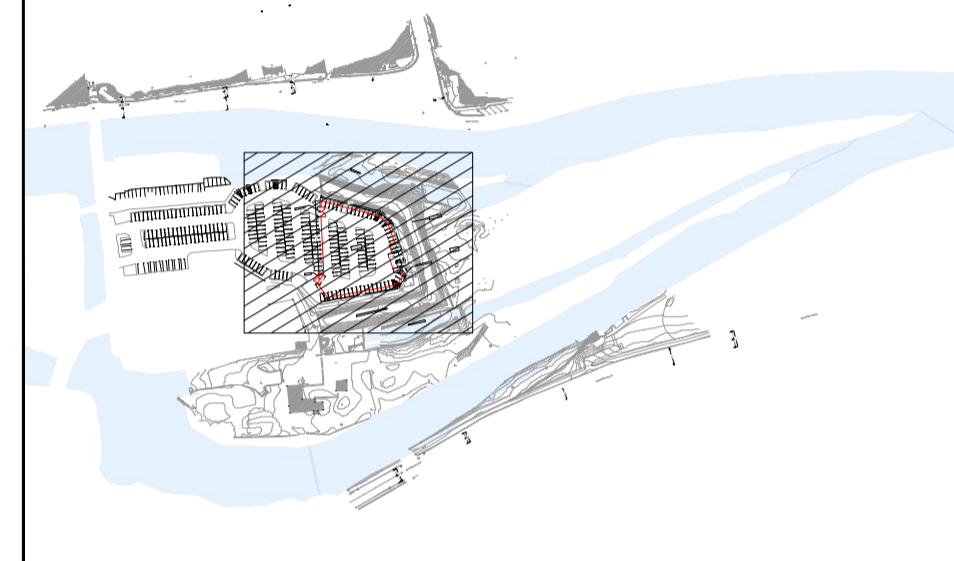

KEYPLAN  
SCALE N.T.S

LEGEND:  
 SITE COMPOUND BOUNDARY

NOTE:  
 • THE CONTRACTOR WILL BE REQUIRED TO ERECT OPAQUE HOARDING OF A MINIMUM 2.0m IN HEIGHT AROUND THE SITE COMPOUND ON THE EAST SIDE OF THE CARPARK. THE HOARDING SHALL BE A HIGH GLOSS PRINTED FINISH WITH INFORMATION AND GRAPHICS ABOUT THE PROJECT OR AS OTHERWISE AGREED WITH TCC. THE PRECISE HOARDING TYPE SHALL BE AGREED WITH TCC PRIOR TO WORKS COMMENCING.

| Rev  | Description                      | Drawn | Checked | Date     |
|------|----------------------------------|-------|---------|----------|
| PL02 | ISSUED FOR PLANNING RFI RESPONSE | FO    | LP      | 06.08.24 |
| PL01 | ISSUED FOR PLANNING              | FO    | LP      | 22.09.23 |

 Clifton Scannell Emerson  
 Associates  
 Consulting Engineers,  
 3rd Floor, The Highline,  
 Bakers Point, Pottery Road,  
 Dun Laoghaire, Co. Dublin,  
 Ireland, A96 KW29  
 T. +353 1 288 5006  
 F. +353 1 283 3466  
 E. info@csea.ie  
 W. www.csea.ie

TIPPERARY COUNTY COUNCIL  
 Client

Project  
 SUIR ISLAND  
 INFRASTRUCTURE LINKS  
 PROPOSED SITE COMPOUND  
 PLAN

Dwg. Title  
 Drawn By FO Date SEPT 2023  
 Checked By LP Scale 1:200 @ A1  
 20\_071  
 CSEA Job No.

Project Code Originator Zone/Phase Level Type Role Dwg. No.  
 20\_071 - CSE - GEN - XX - DR - C - 2286

S2 SUITABLE FOR INFORMATION  
 Status Code Suitability Description

PL02 ISSUED FOR PLANNING  
 Revision Project Status