



DRAWING IS PRODUCED USING THE IRISH TRANSVERSE MERCATOR (ITM) GEOGRAPHIC COORDINATE SYSTEM **A1**

CLIENT  
 Comhairle Contae Thiobraid Árann  
 Tipperary County Council


ARCHITECTS ARCHEOLOGISTS  
  CourtneyDeery  
 ARCHITECT & CULTURAL HERITAGE

BRIDGES ENGINEERS  
  Clifton Scannell Emerson  
 ARCHITECTURE ASSOCIATES  
 INGÉNÉRIE



ENVIRONMENTAL CONSULTANTS  
  awnconsulting  
 A Trinity Consultants Company

LIGHTING CONSULTANTS  
 Douglas Carroll  
 Consulting Engineers

NOTE:  
 • CONSTRUCTION COMPOUND / SITE SETUP IN THE SUIR ISLAND CARPARK TO FACILITATE BOTH BRIDGES NORTH AND SOUTH CONSTRUCTION.

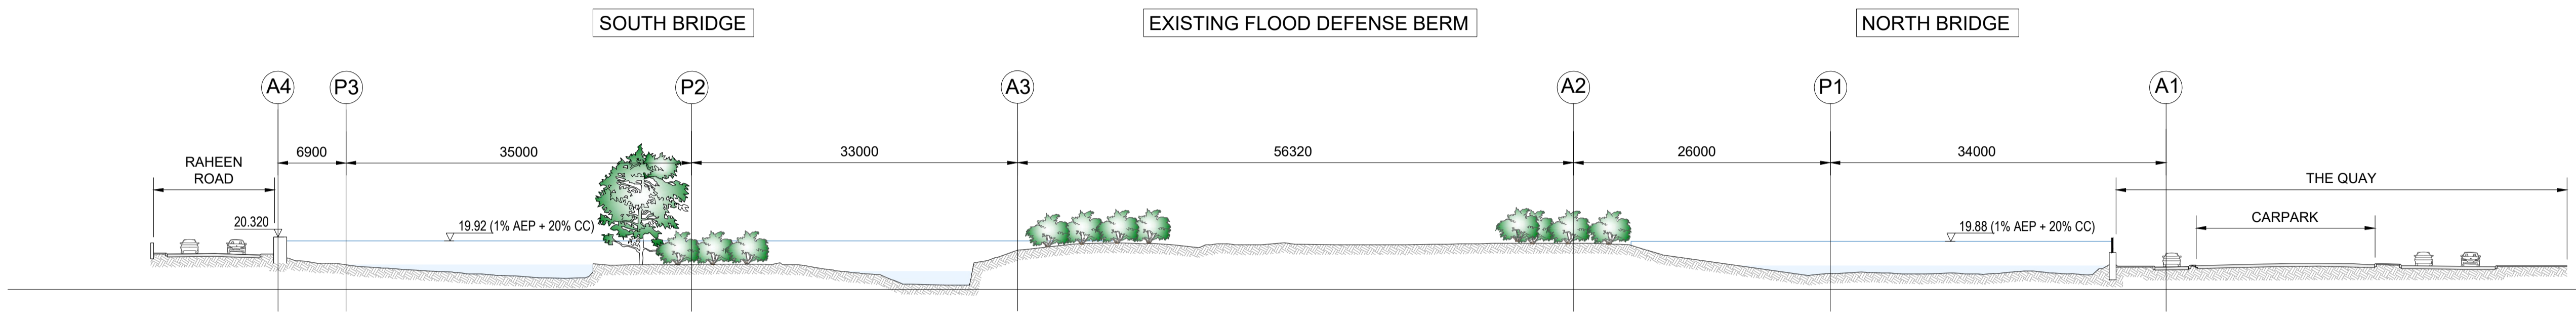

STAGE 1 - SITE SETUP AND CLEARANCE

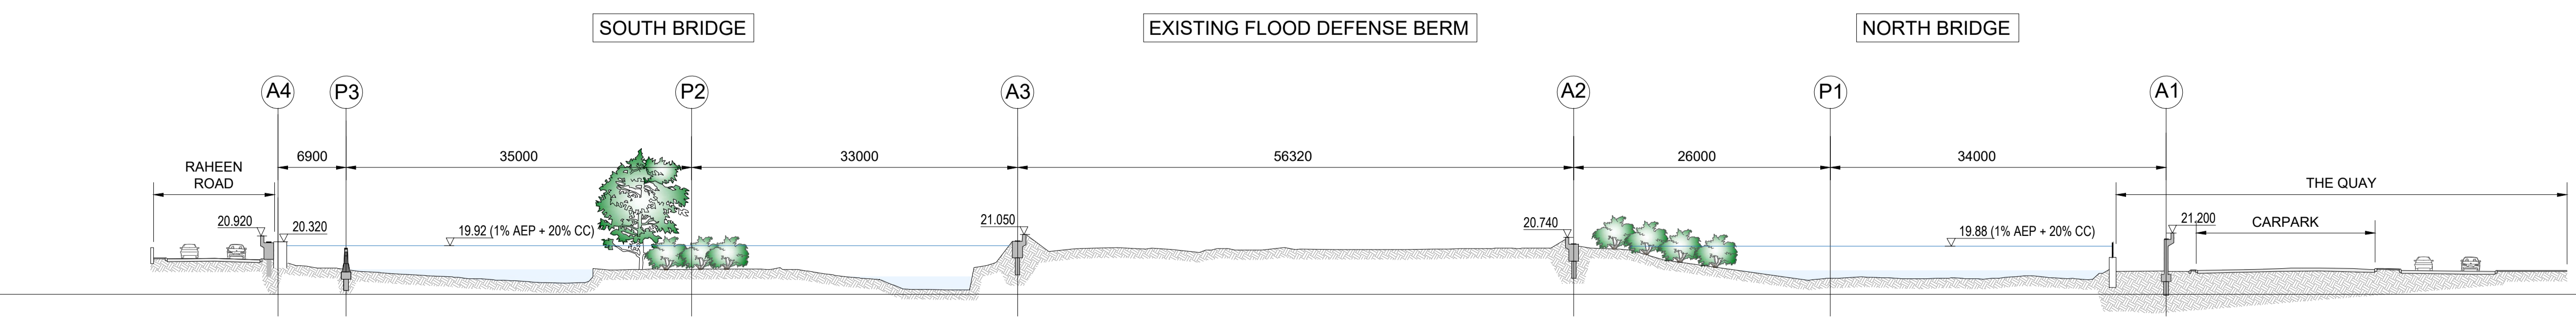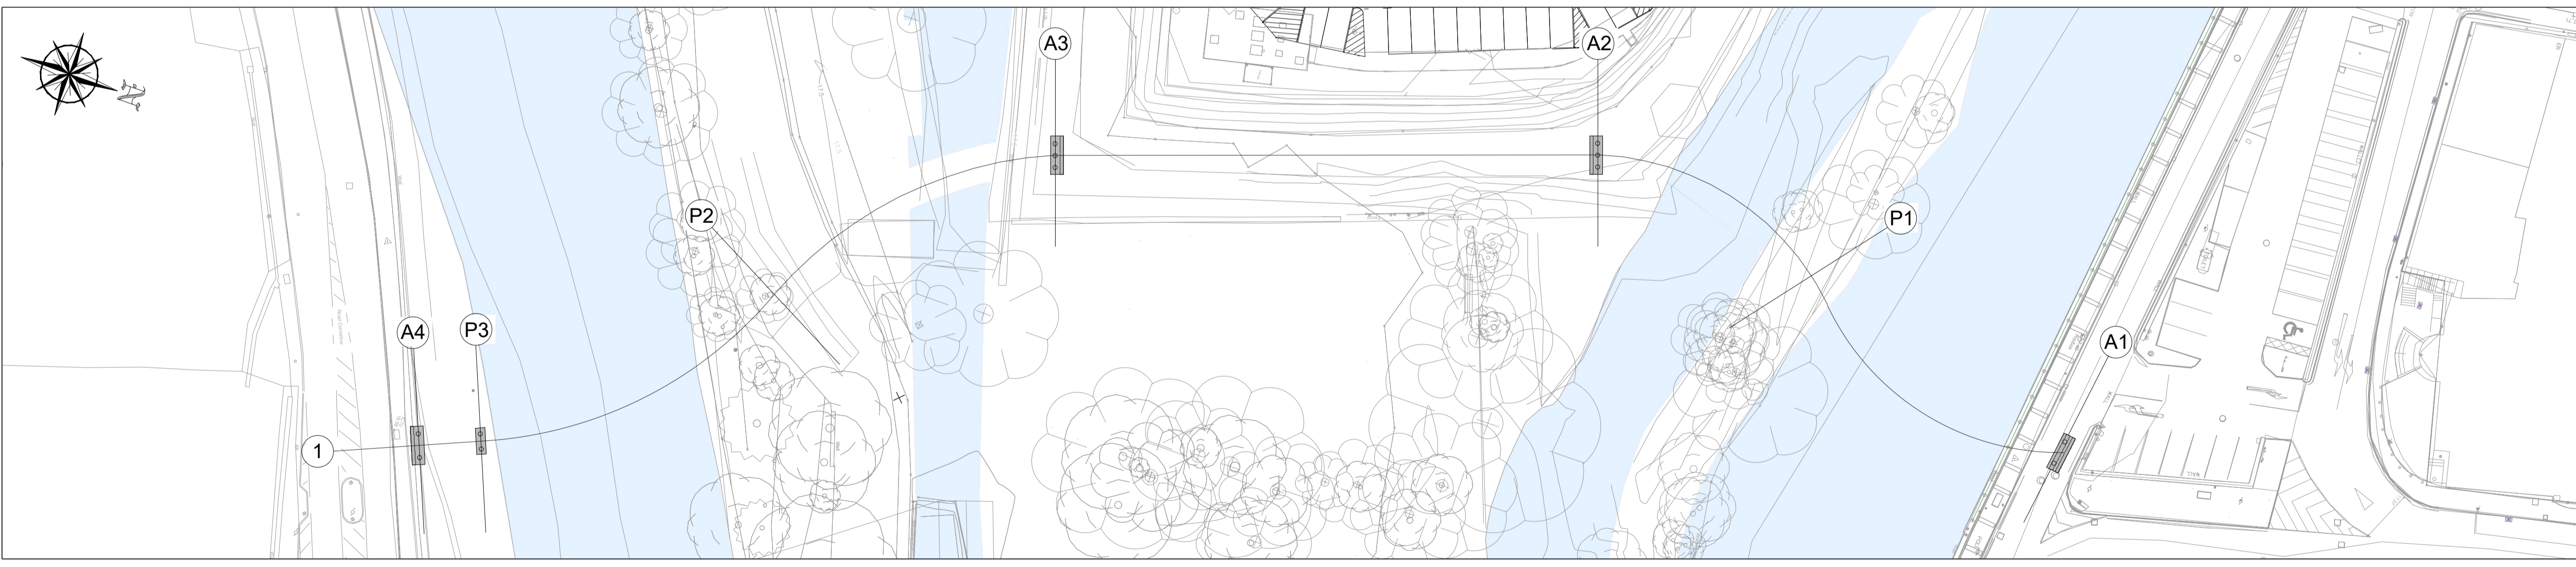


STAGE 2 - ABUTMENTS AND PILE FOUNDATION WORKS

Rev	Description	Drawn	Checked	Date
PL02	ISSUED FOR PLANNING RFI RESPONSE	FO	LP	06.08.24
PL01	ISSUED FOR PLANNING	FO	LP	22.09.23



**Clifton Scannell Emerson Associates**  
 Associates Limited  
 Consulting Engineers,  
 3rd Floor The Highline,  
 Bakers Point, Pottery Road,  
 Dun Laoghaire, Co. Dublin,  
 Ireland, A96 KW29  
 T. +353 1 288 5006  
 F. +353 1 283 3466  
 E. info@csea.ie  
 W. www.csea.ie

**TIPPERARY COUNTY COUNCIL**  
 Client  
**SUIR ISLAND INFRASTRUCTURE LINKS**  
 Project  
**INDICATIVE CONSTRUCTION SEQUENCE - SHEET 1**  
 Dwg. Title  
 Drawn By: FO Date: SEPT 2023  
 Checked By: LP Scale: 1:400 @ A1  
 Project Code: Originator: Zone/Phase: Level: Type: Role: Dwg. No.  
**20\_071 - CSE - GEN - XX - DR - C - 2450**  
 S2 SUITABLE FOR INFORMATION  
 Status Code Suitability Description  
 PL02 ISSUED FOR PLANNING  
 Revision Project Status

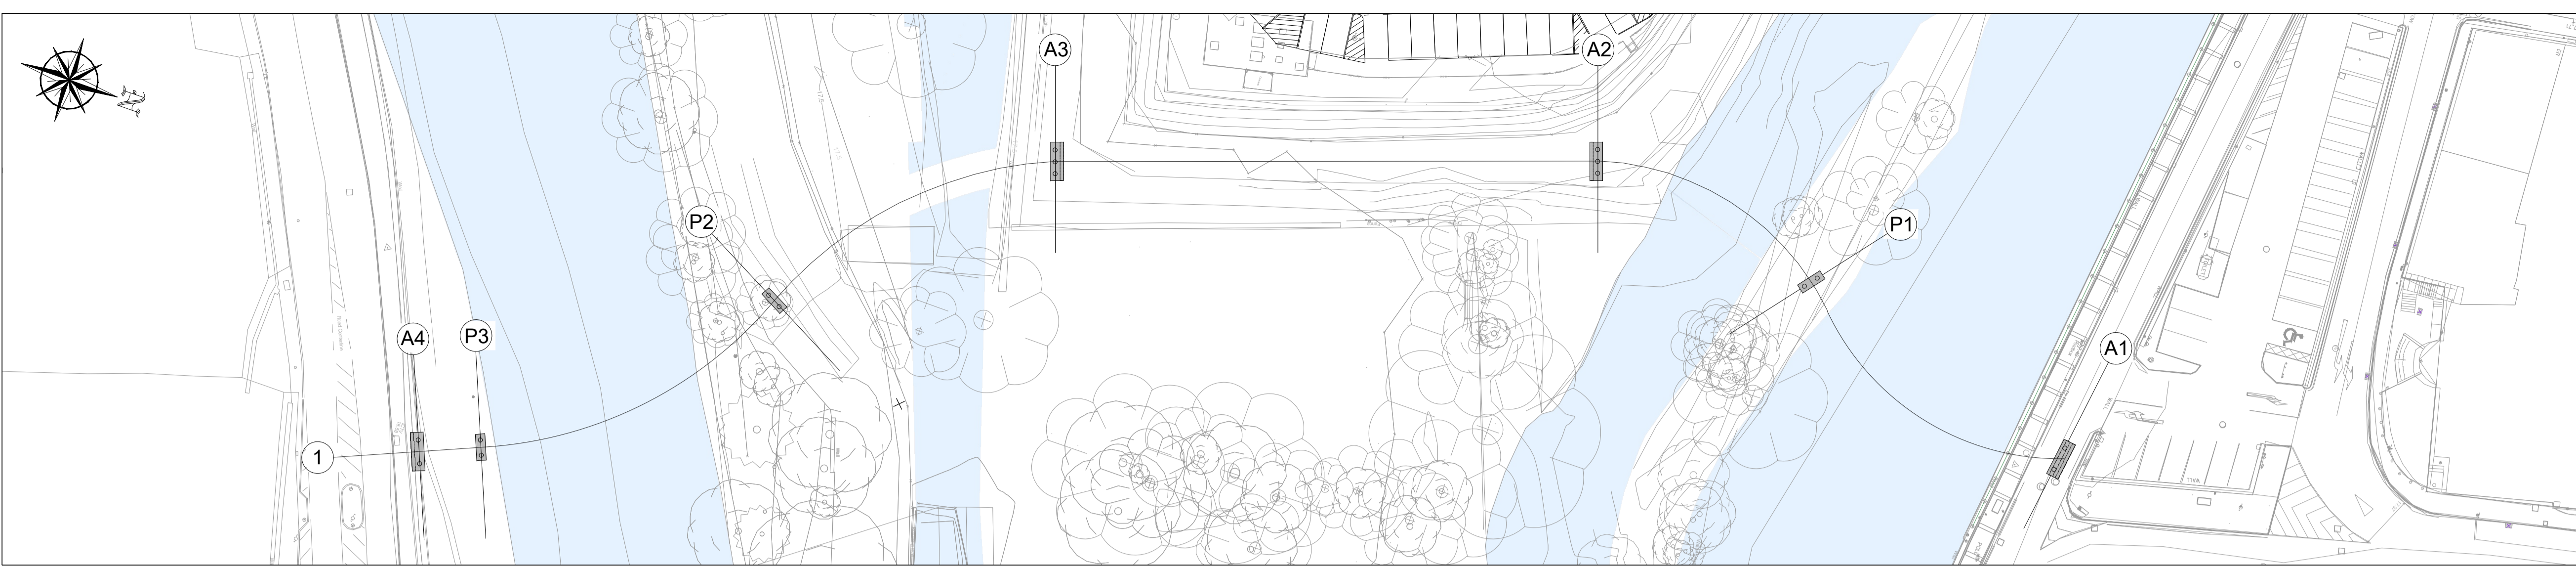



DRAWING IS PRODUCED USING THE IRISH TRANSVERSE MERCATOR (ITM) GEOGRAPHIC COORDINATE SYSTEM

**A1**

CLIENT  
 Comhairle Contae Thiobraid Árann  
 Tipperary County Council


ARCHITECTS  
 ARCHITECTS  
 ARCHITECTS  
 CourtneyDeery  
 ARCHITECT & CULTURAL HERITAGE

BRIDGES  
 MARC MIMRAM  
 ARCHITECTURE  
 INGÉNÉRIE  
 ENGINEERS  
 Clifton Scannell Emerson  
 Associates



ENVIRONMENTAL CONSULTANTS  
 awnconsulting  
 A Trinity Consultants Company  


LIGHTING CONSULTANTS  
 Douglas Carroll  
 Consulting Engineers

NOTE:  
 • CONSTRUCTION COMPOUND / SITE SETUP IN THE SUIR ISLAND CARPARK TO FACILITATE BOTH BRIDGES NORTH AND SOUTH CONSTRUCTION.

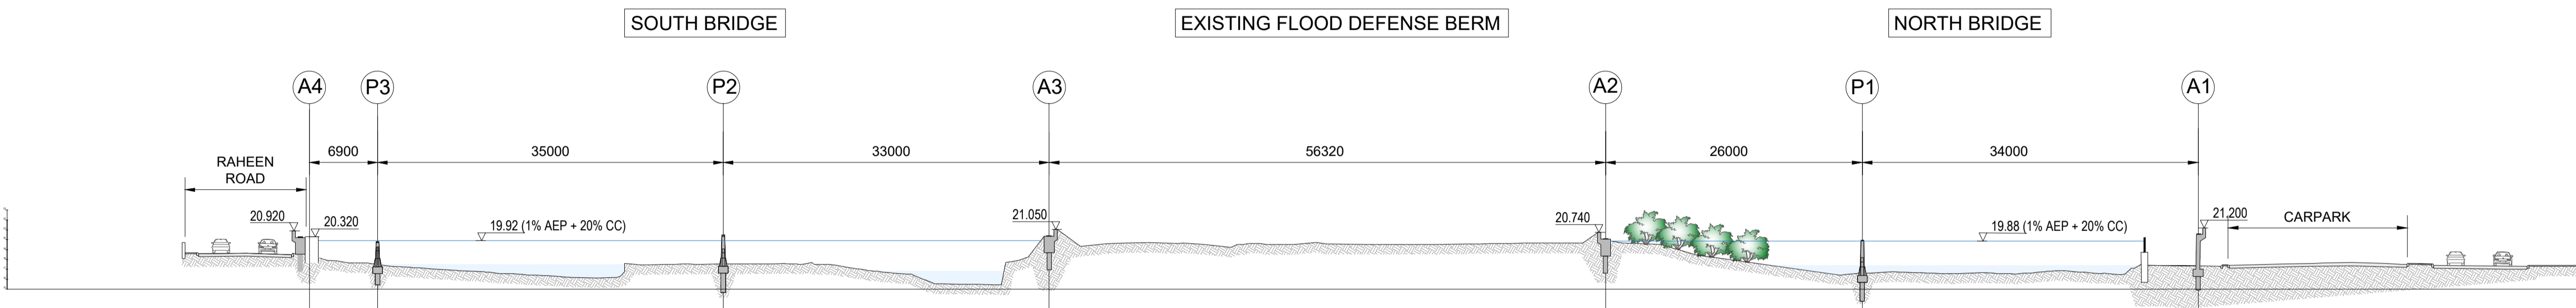

STAGE 3 - INSTALLATION OF CENTRAL PILE FOUNDATION WORKS

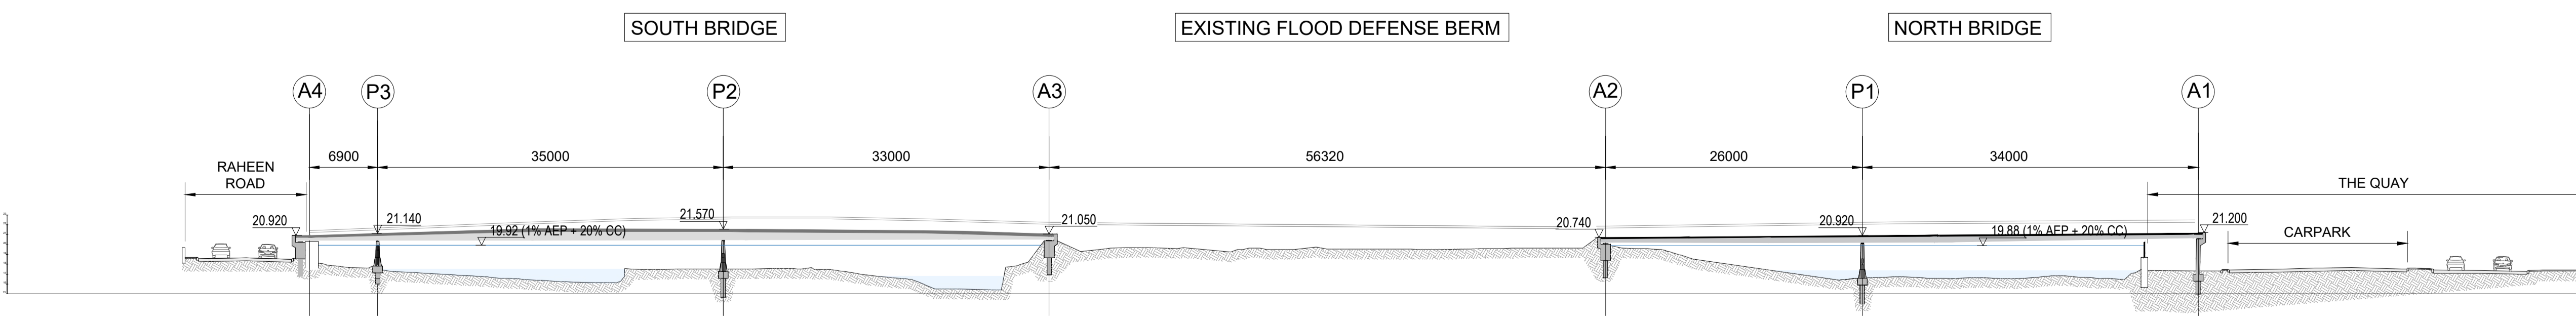
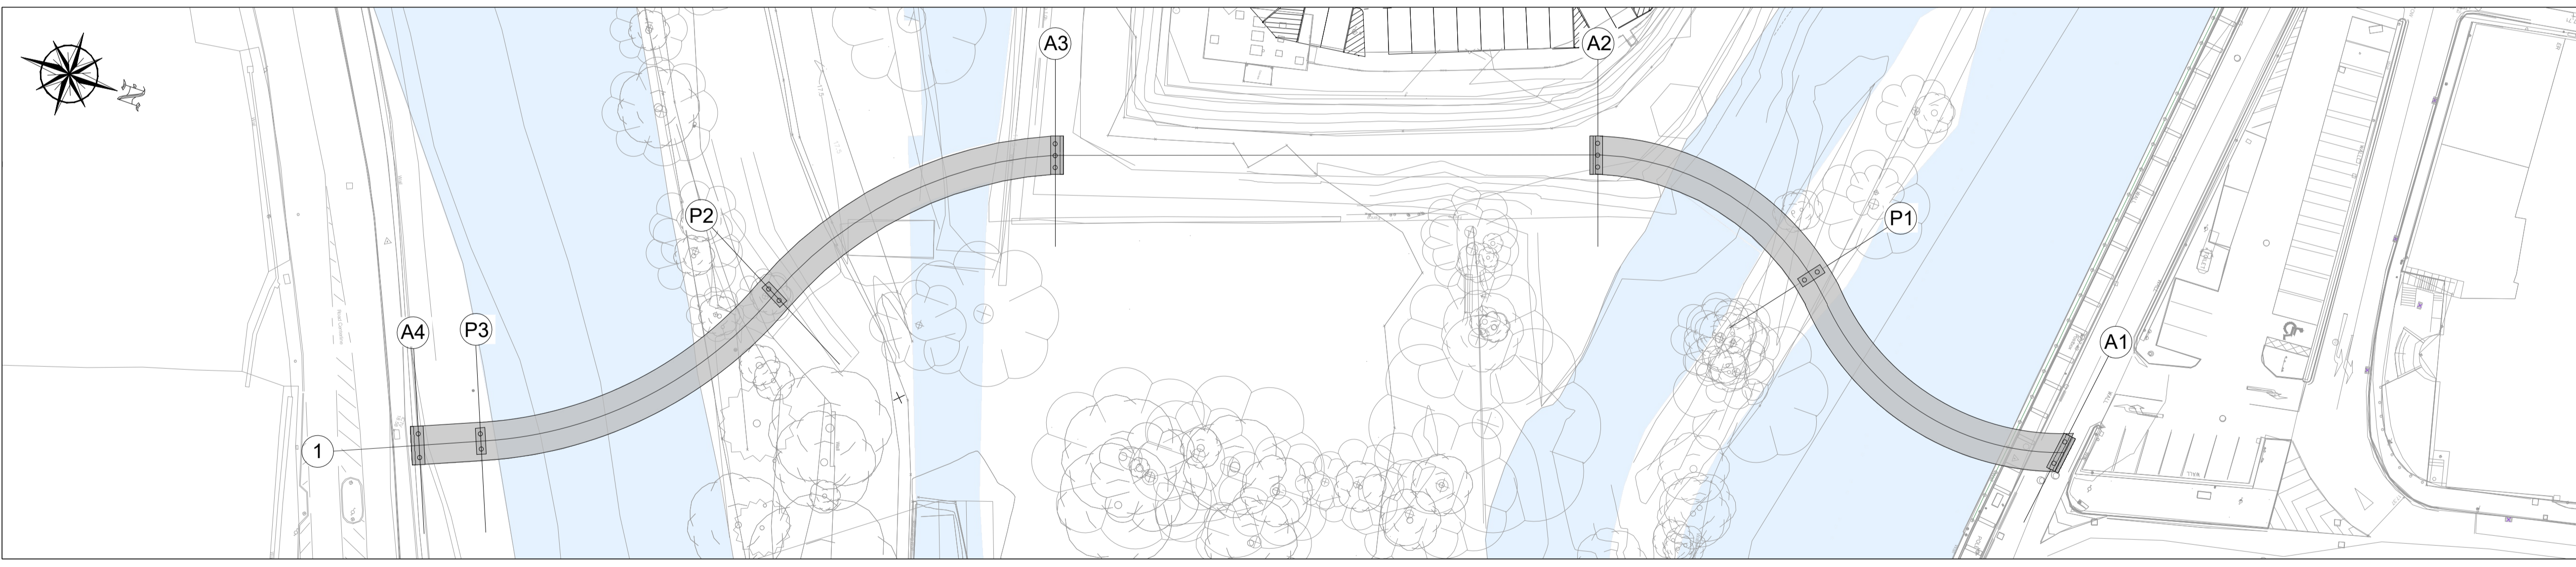


STAGE 4 - INSTALLATION OF FIRST PLATFORMS



Rev	Description	Drawn	Checked	Date
PL02	ISSUED FOR PLANNING RFI RESPONSE	FO	LP	06.08.24
PL01	ISSUED FOR PLANNING	FO	LP	22.09.23

 Clifton Scannell Emerson  
 Associates  
 Clifton Scannell Emerson  
 Associates Limited  
 Consulting Engineers,  
 3rd Floor The Highline,  
 Bakers Point, Pottery Road,  
 Dun Laoghaire, Co. Dublin,  
 Ireland, A96 KW29  
 T. +353 1 288 5006  
 F. +353 1 283 3466  
 E. info@csea.ie  
 W. www.csea.ie

TIPPERARY  
 COUNTY COUNCIL  
 Client  
 SUIR ISLAND  
 INFRASTRUCTURE LINKS  
 Project  
 INDICATIVE CONSTRUCTION  
 SEQUENCE - SHEET 2  
 Dwg. Title  
 Drawn By FO Date SEPT 2023  
 Checked By LP Scale 1:400 @ A1  
 Project Code Originator Zone/Phase Level Type Role Dwg. No.  
 20\_071 - CSE - GEN - XX - DR - C - 2451  
 S2 SUITABLE FOR INFORMATION  
 Status Code Suitability Description  
 PL02 ISSUED FOR PLANNING  
 Revision Project Status

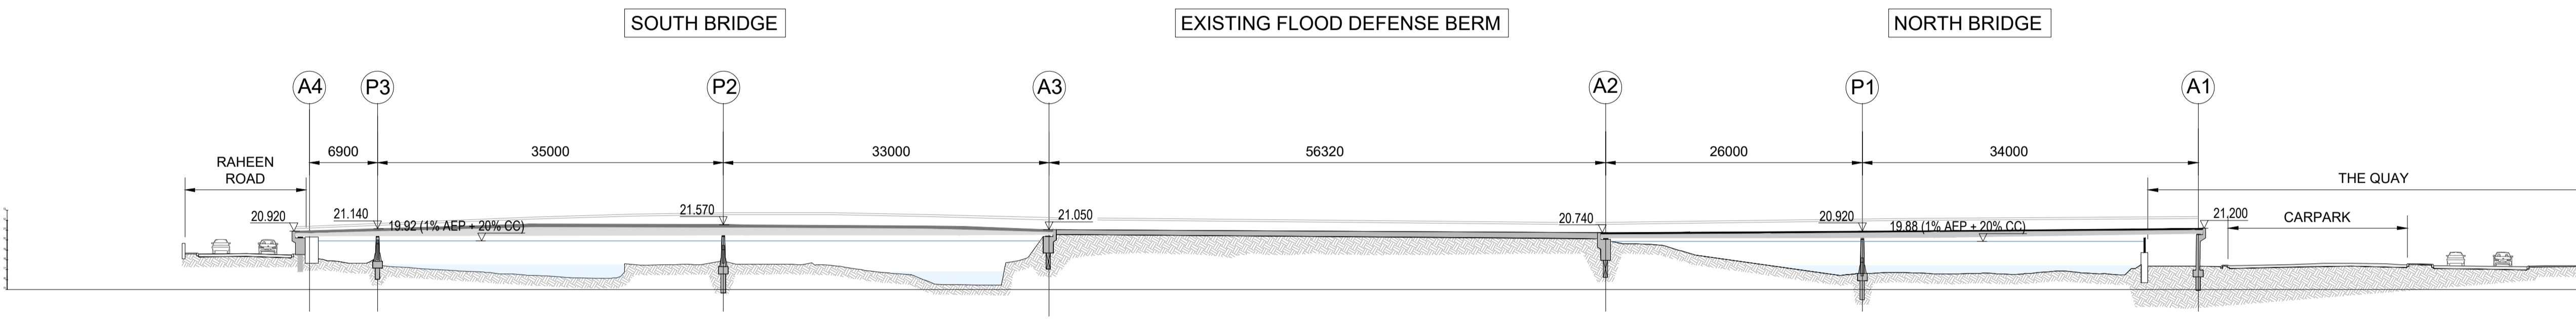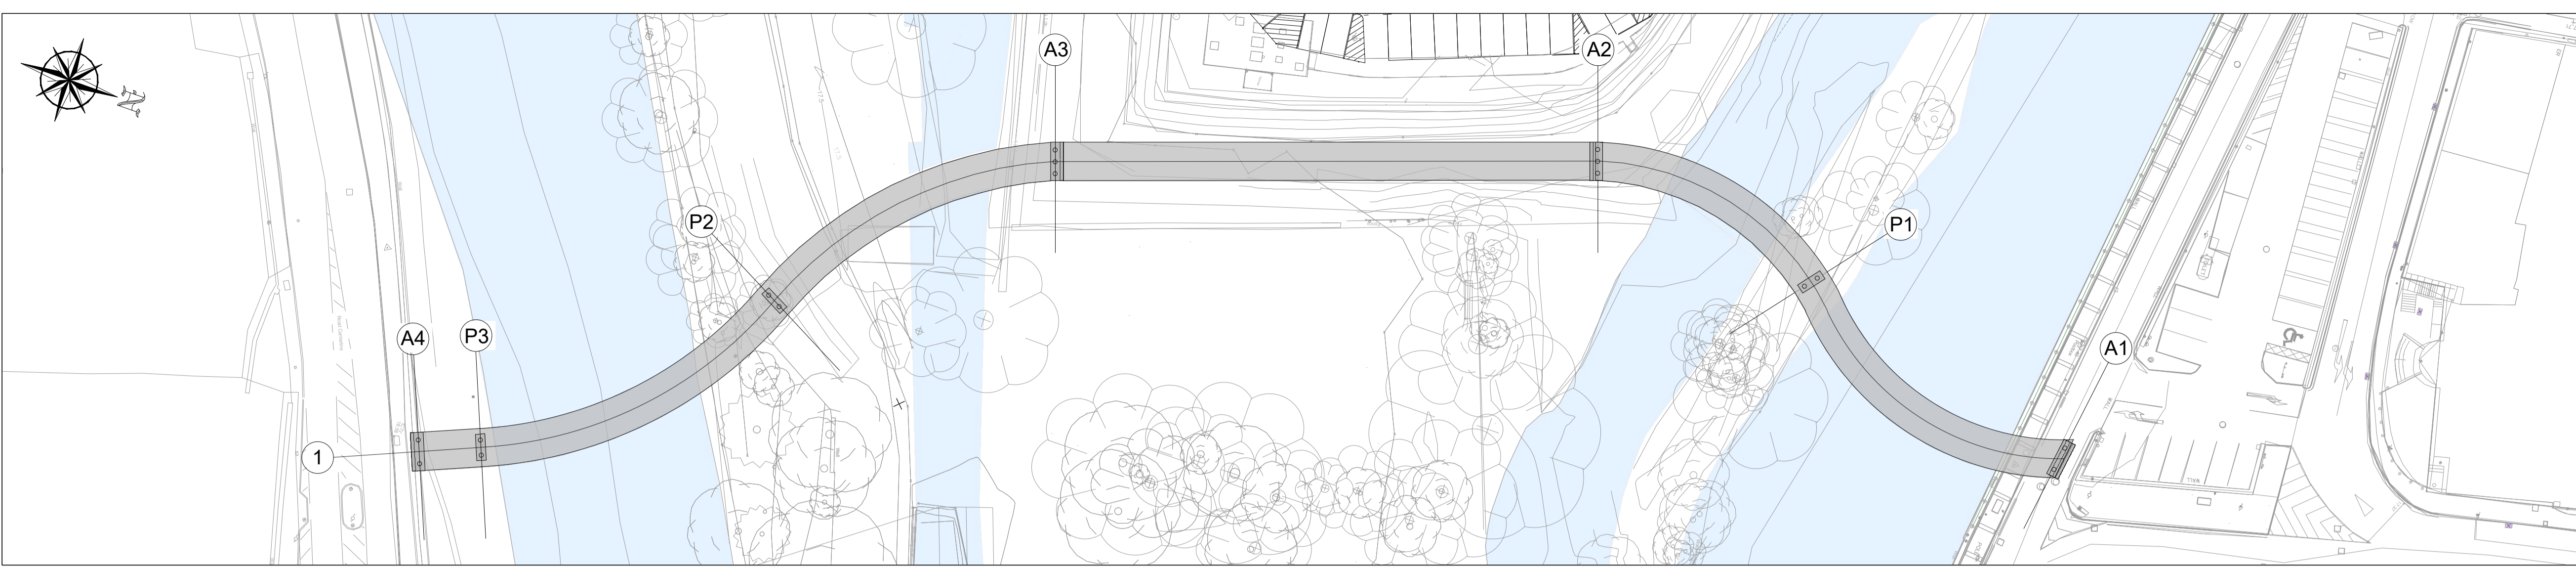

STAGE 5 - INSTALLATION OF PROMENADE

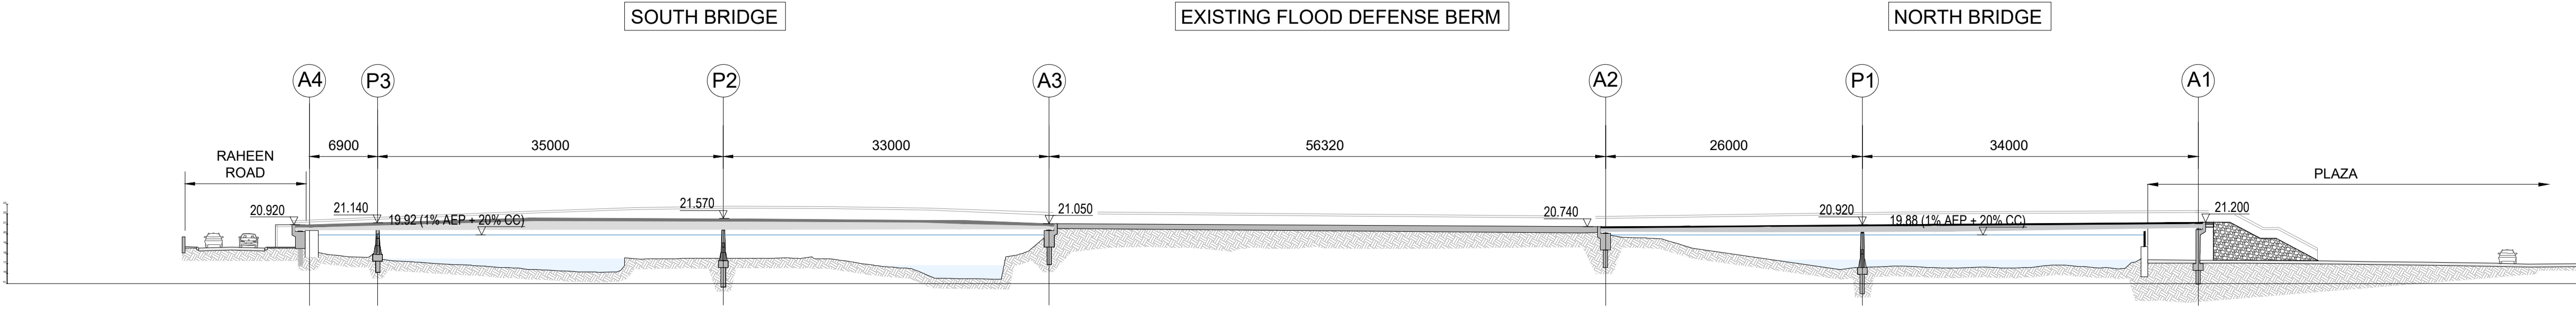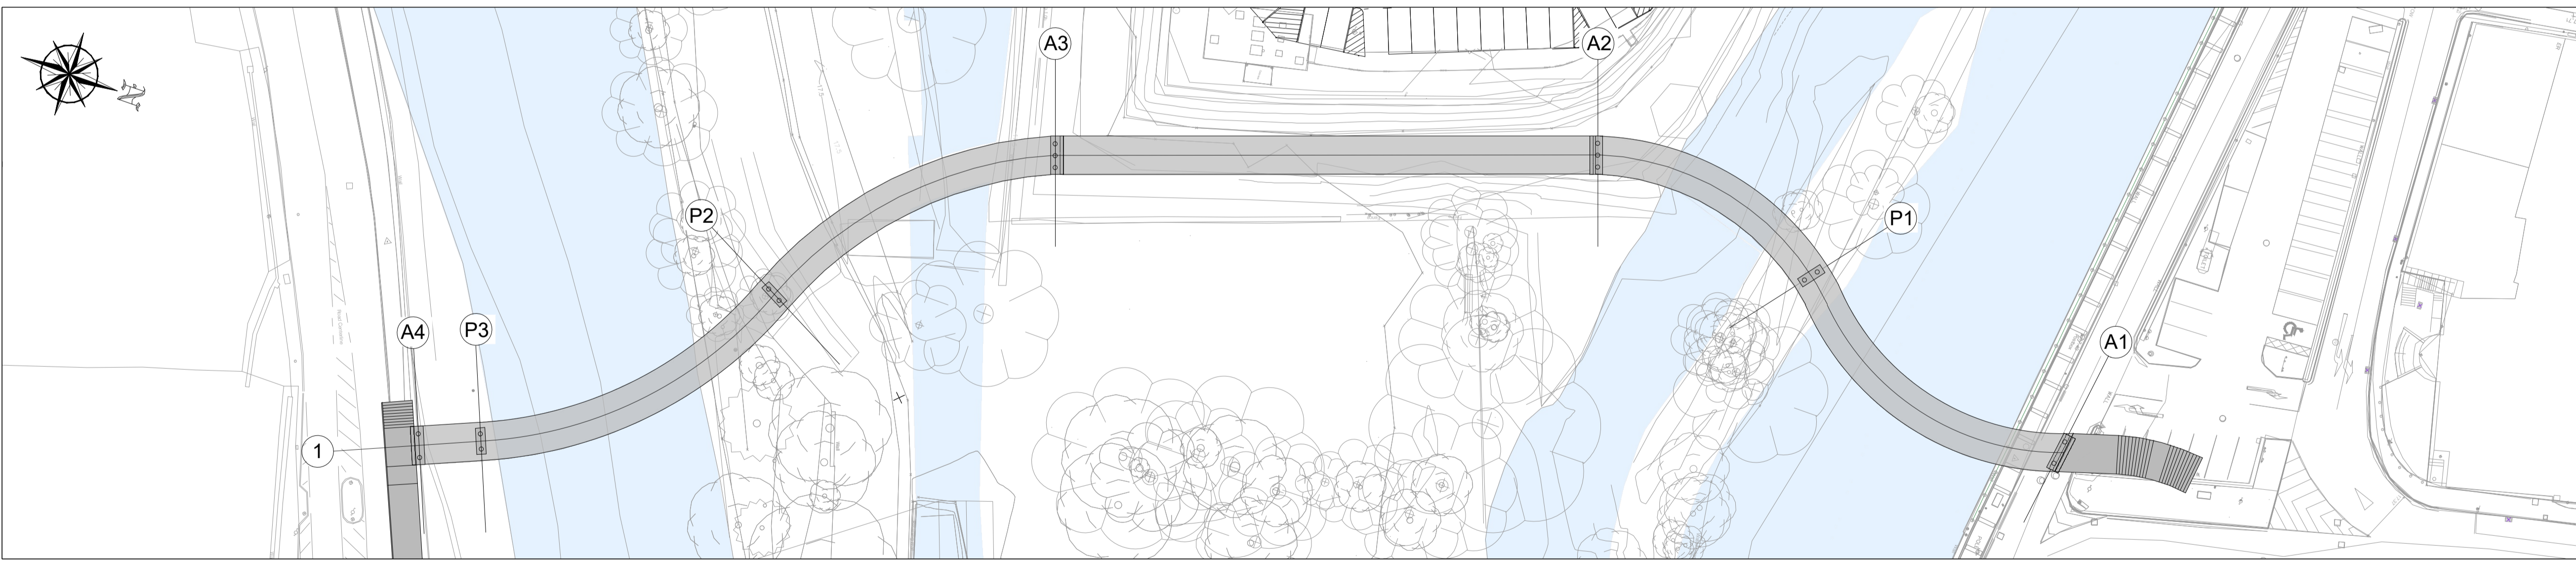

STAGE 6 - INSTALLATION OF STEPS

DRAWING IS PRODUCED USING THE IRISH TRANSVERSE MERCATOR (ITM) GEOGRAPHIC COORDINATE SYSTEM **A1**

CLIENT  
 Comhairle Contae Thiobraid Árann  
 Tipperary County Council

ARCHITECTS  
 ARCHITECTS  
 ARCHITECTS  
 CourtneyDeery  
 ARCHITECT & CULTURAL HERITAGE

BRIDGES  
 ARCHITECTURE  
 INGÉNÉRIE  
 ENGINEERS  
 Clifton Scannell Emerson  
 Associates

ENVIRONMENTAL CONSULTANTS  
 awnconsulting  
 A Trinity Consultants Company  


LIGHTING CONSULTANTS  
 Douglas Carroll  
 Consulting Engineers

NOTE:  
 • CONSTRUCTION COMPOUND / SITE SETUP IN THE SUIR ISLAND CARPARK TO FACILITATE BOTH BRIDGES NORTH AND SOUTH CONSTRUCTION.

Rev	Description	Drawn	Checked	Date
PL02	ISSUED FOR PLANNING RFI RESPONSE	FO	LP	06.08.24
PL01	ISSUED FOR PLANNING	FO	LP	22.09.23

 Clifton Scannell Emerson  
 Associates  
 Clifton Scannell Emerson  
 Associates Limited  
 Consulting Engineers,  
 3rd Floor The Highline,  
 Bakers Point, Pottery Road,  
 Dun Laoghaire, Co. Dublin,  
 Ireland, A96 KW29  
 T. +353 1 288 5006  
 F. +353 1 283 3466  
 E. info@csea.ie  
 W. www.csea.ie

TIPPERARY  
 COUNTY COUNCIL  
 Client  
 SUIR ISLAND  
 INFRASTRUCTURE LINKS  
 Project  
 INDICATIVE CONSTRUCTION  
 SEQUENCE - SHEET 3  
 Dwg. Title

Drawn By FO Date SEPT 2023  
 Checked By LP Scale 1:400 @ A1  
 Project Code Originator Zone/Phase Level Type Role Dwg. No.  
 20\_071 - CSE - GEN - XX - DR - C - 2452

S2 SUITABLE FOR INFORMATION  
 Status Code Suitability Description  
 PL02 ISSUED FOR PLANNING  
 Revision Project Status