

R421 LIMERICK ROAD

WELCOME SIGN TO BE RELOCATED

LIGHTING COLUMN RELOCATED TO BACK OF PROPOSED PATH

RUS026 YIELD SIGN TO BE RELOCATED

LIGHTING COLUMN RELOCATED TO BACK OF PROPOSED PATH

4043 ROUNDABOUT AHEAD SIGN TO BE RELOCATED

LIGHTING COLUMN RELOCATED TO BACK OF PROPOSED PATH.

Match

INFORMATION SIGN TO BE RELOCATED

LIMERICK ROAD ROUNDABOUT

R445

LIGHTING COLUMN RELOCATED TO BACK OF PROPOSED PATH

ENTRANCE TO PARKMORE ESTATE

NATIONAL ROAD ADVANCE WARNING TO BE RELOCATED

LIGHTING COLUMN RELOCATED TO BACK OF PROPOSED PATH.

SIGN TO BE RELOCATED

LIGHTING COLUMN RELOCATED TO BACK OF PROPOSED PATH.

Line 1

© Ordnance Survey Ireland. All rights reserved. Licence number: 2022/10/CCMA/TipperaryCountyCouncil.

7 Ormonde Road, Kilkenny, R95 4FE.  
 Tel: +353(0)567795800  
 E-mail: info@roadplan.ie

**LEGEND**

	Area of general site clearance (including clearance of existing vegetation)		Existing tree
	Area of verge to be removed and stored off site		Existing tree to be removed
	Area of surfacing to be removed and stored in a tip off site		Existing fence removed and stored off site
	Area of vegetation to be removed and stored in a tip off site		Extent of site and site clearance boundary
	Area of existing footpath to be broken up and removed to a tip off site		Take up and remove to tip off site, existing precast kerb and foundation
			Existing vegetation

No.	Revision	Date	By	Chk'd	App'd
	REV A	22/07/2022	JMC	JMC	JMC
Designed:	MJW	Checked:	DD	Approved:	DD

Project Title: **R445 FOOTWAY & CYCLEWAY SCHEME, ROSCREA**  
 Drawing Title: **SITE CLEARANCE SHEET 1 OF 3**  
 Drawn by: JMC    Sheet Size: A1    Scale: 1:1000    Date: MAY '22  
 Drawing Number: 20128-01-0201    Revision: REV A



© Ordnance Survey Ireland.  
 All rights reserved.  
 Licence number:  
 2022/10/CCMA/TipperaryCountyCouncil.

EXISTING TIMBER POST  
 AND RAIL FENCE, AND  
 HEDGING TO BE  
 REMOVED AND  
 STORED IN A TIP OFF  
 SITE

Tionscatal Éireann  
 Project Ireland  
 2040

Comhairle Contae Thiobraid Árann  
 Tipperary County Council

NTA  
 Údarás Náisiúnta Iompair  
 National Transport Authority

**ROADPLAN**  
 CONSULTING

7 Ormonde Road,  
 Kilkenny, R95 4FE.  
 Tel: +353(0)567795800  
 E-mail: info@roadplan.ie

**LEGEND**

	Area of general site clearance (including clearance of existing vegetation)		Existing tree
	Area of verge to be removed and stored off site		Existing tree to be removed
	Area of surfacing to be removed and stored in a tip off site		Existing fence removed and stored off site
	Area of vegetation to be removed and stored in a tip off site		Extent of site and site clearance boundary
	Area of existing footpath to be broken up and removed to a tip off site		Take up and remove to tip off site, existing precast kerb and foundation
			Existing vegetation



No.	Revision	Date	By	Chk'd	App'd
	REV A	22/07/2022	JMC	JMC	JMC

Designed: MJW    Checked: DD    Approved: DD

Project Title:  
**R445 FOOTWAY & CYCLEWAY SCHEME, ROSCREA**

Drawing Title:  
**GENERAL ARRANGEMENT DRAWING SHEET 2 OF 3**

Drawn by: JMC	Sheet Size: A1	Scale: 1:1000	Date: MAY '22
Drawing Number: 20128-01-0202	Revision: REV A		

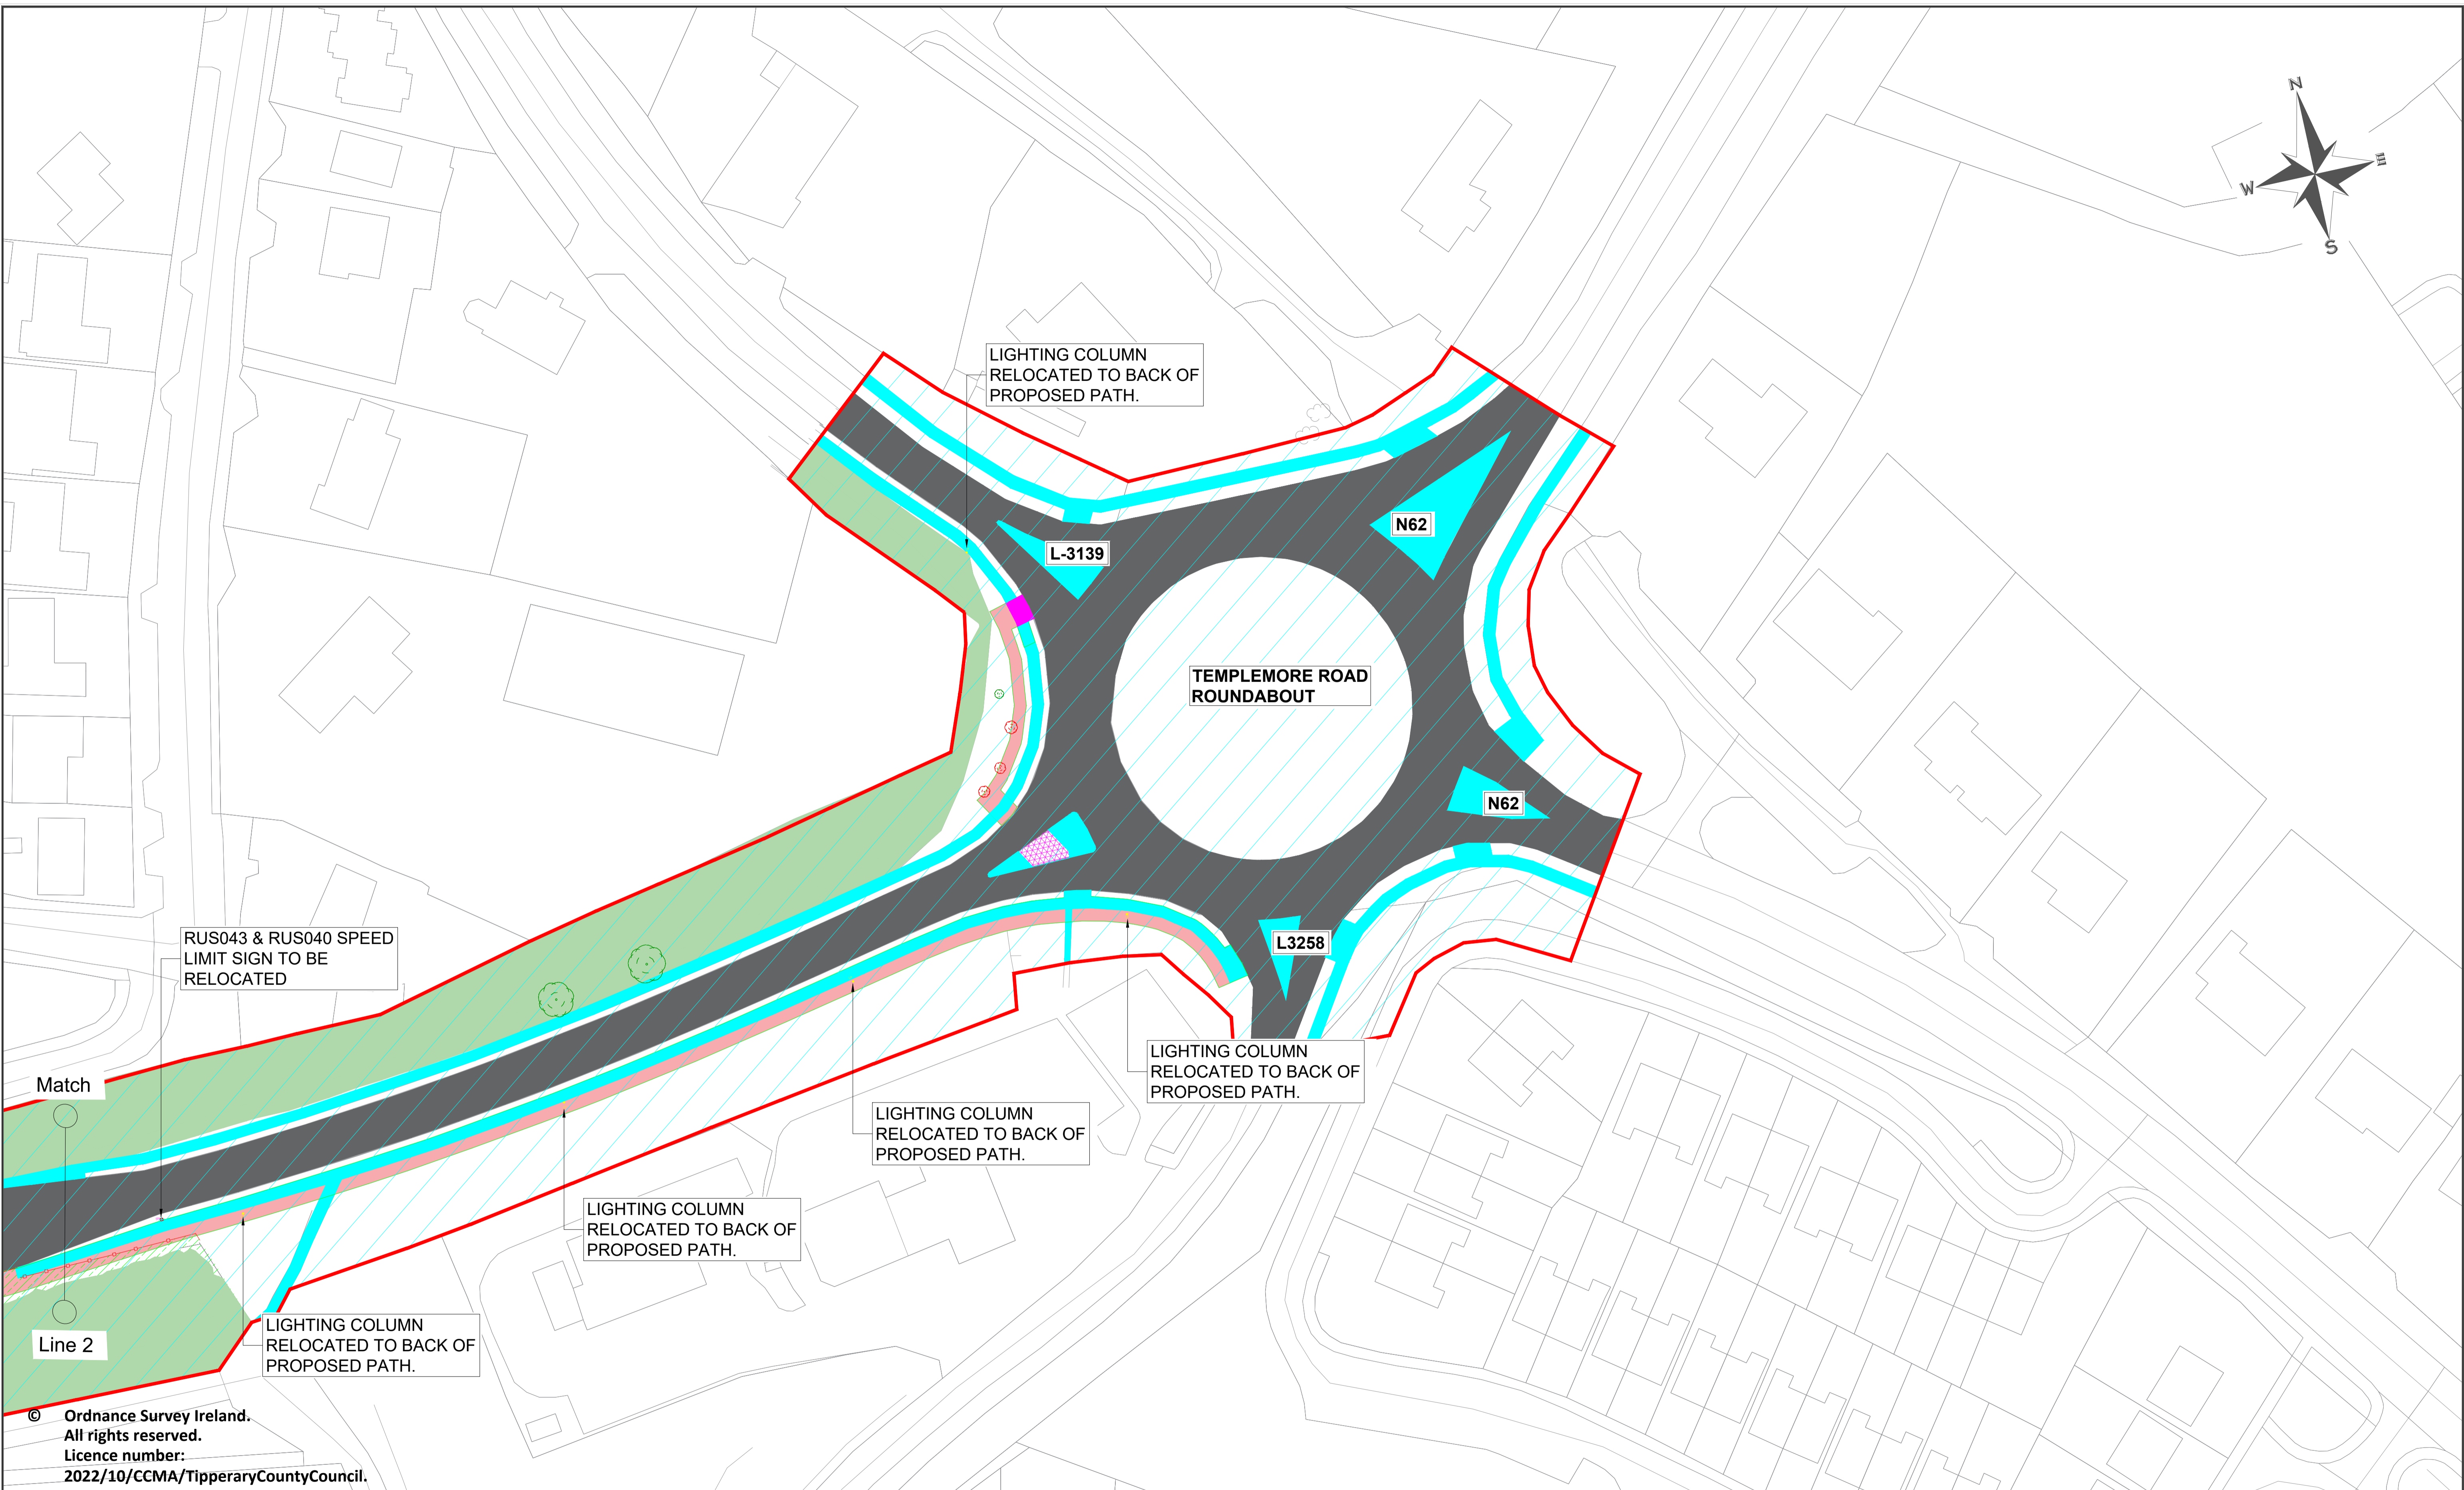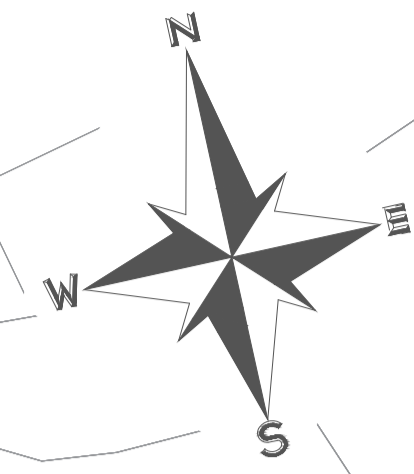

© Ordnance Survey Ireland. All rights reserved.  
Licence number: 2022/10/CCMA/TipperaryCountyCouncil.

7 Ormonde Road, Kilkenny, R95 4FE.  
Tel: +353(0)567795800  
E-mail: info@roadplan.ie

**LEGEND**

	Area of general site clearance (including clearance of existing vegetation)		Existing tree
	Area of verge to be removed and stored off site		Existing tree to be removed
	Area of surfacing to be removed and stored in a tip off site		Existing fence removed and stored off site
	Area of vegetation to be removed and stored in a tip off site		Extent of site and site clearance boundary
	Area of existing footpath to be broken up and removed to a tip off site		Take up and remove to tip off site, existing precast kerb and foundation
			Existing vegetation
			Existing pavement

No.	Revision	Date	By	Chk'd	App'd
REV A		22/07/2022	JMC	JMC	JMC

Designed: MJW    Checked: DD    Approved: DD

**Project Title:**  
R445 FOOTWAY & CYCLEWAY SCHEME, ROSCREA

**Drawing Title:**  
GENERAL ARRANGEMENT DRAWING SHEET 2 OF 3

Drawn by: JMC	Sheet Size: A1	Scale: 1:1000	Date: MAY '22
Drawing Number: 20128-01-0203	Revision: REV A		