




Chainage 140.000

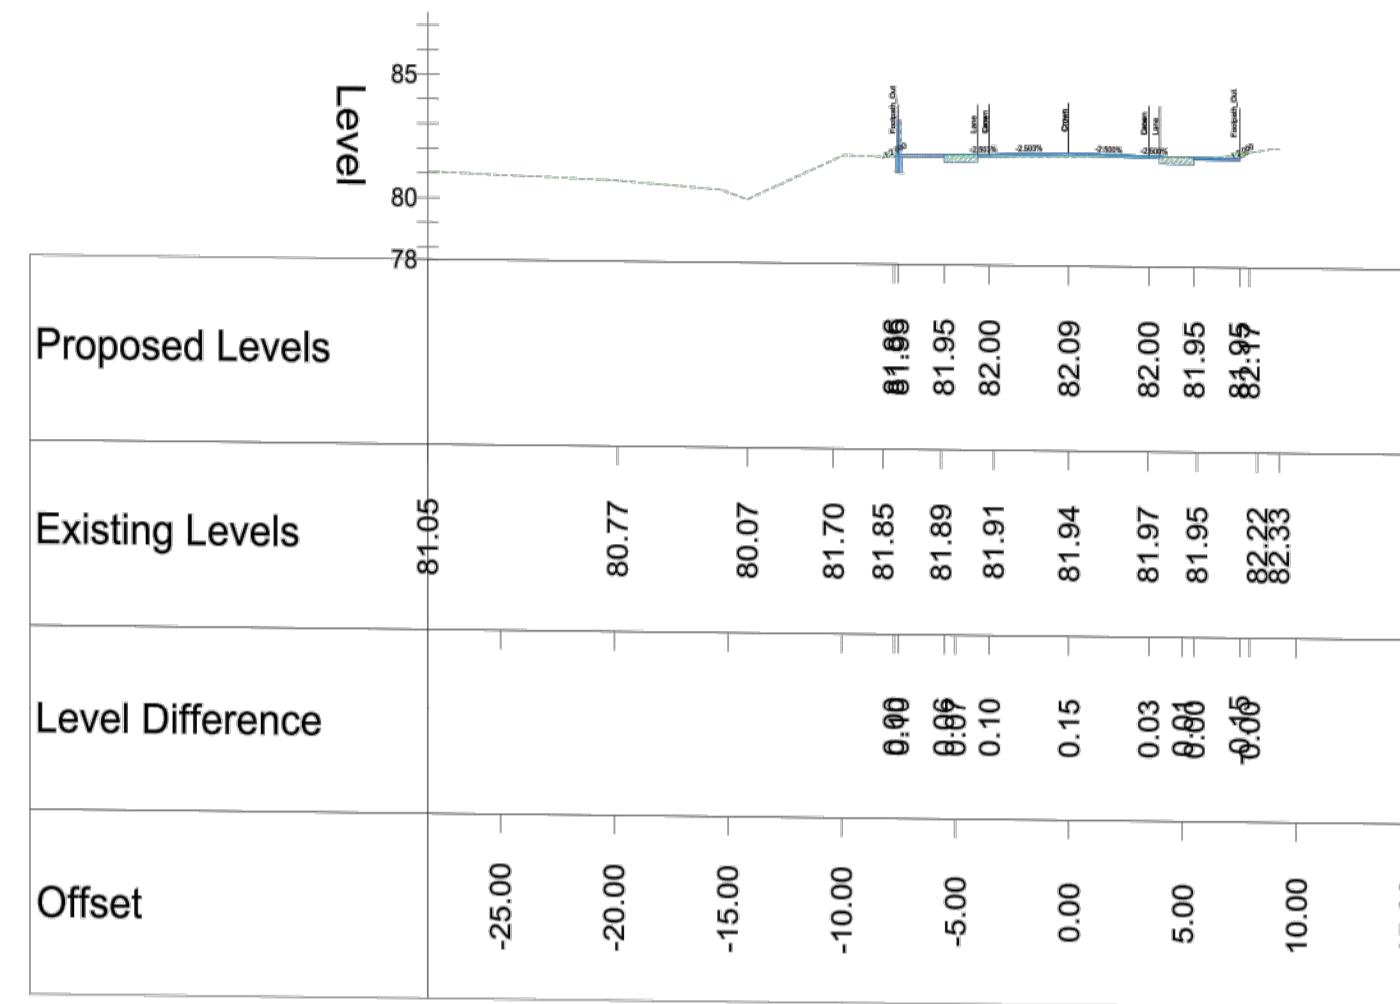


Chainage 280.000

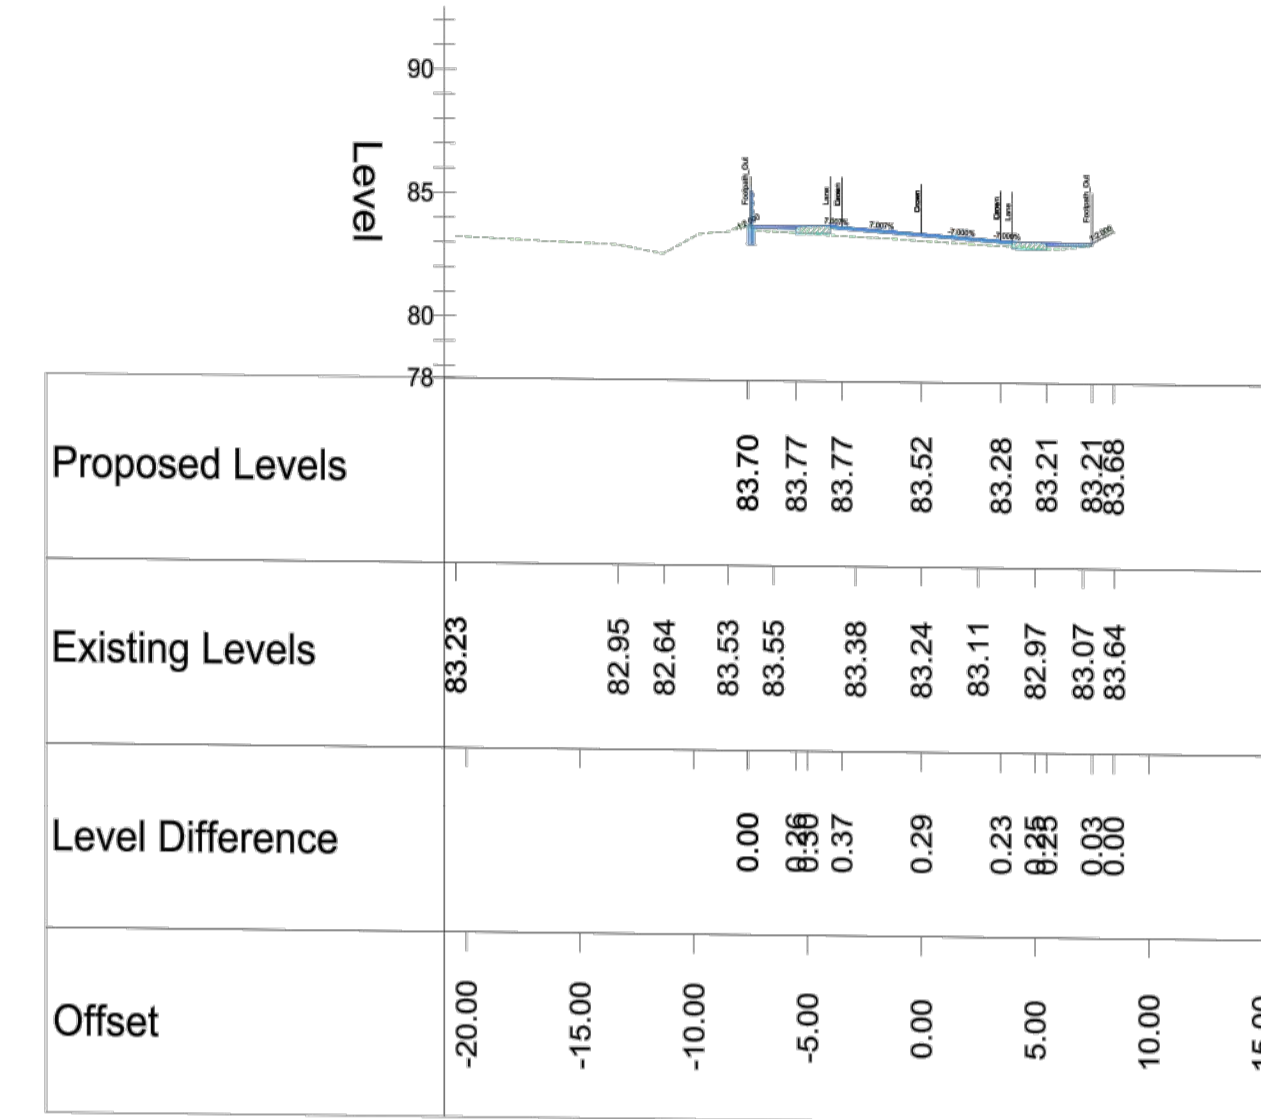


Chainage 380.000

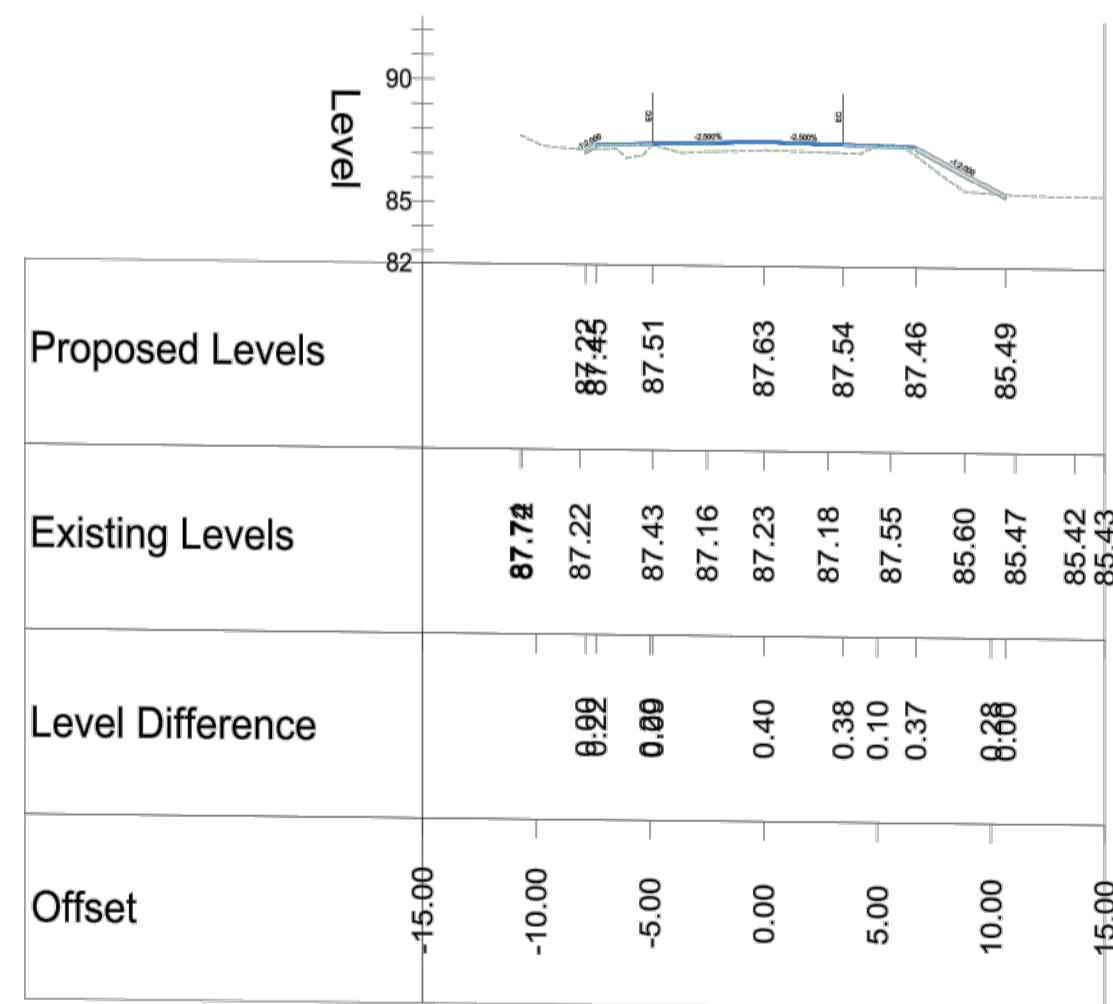

Chainage 700.000

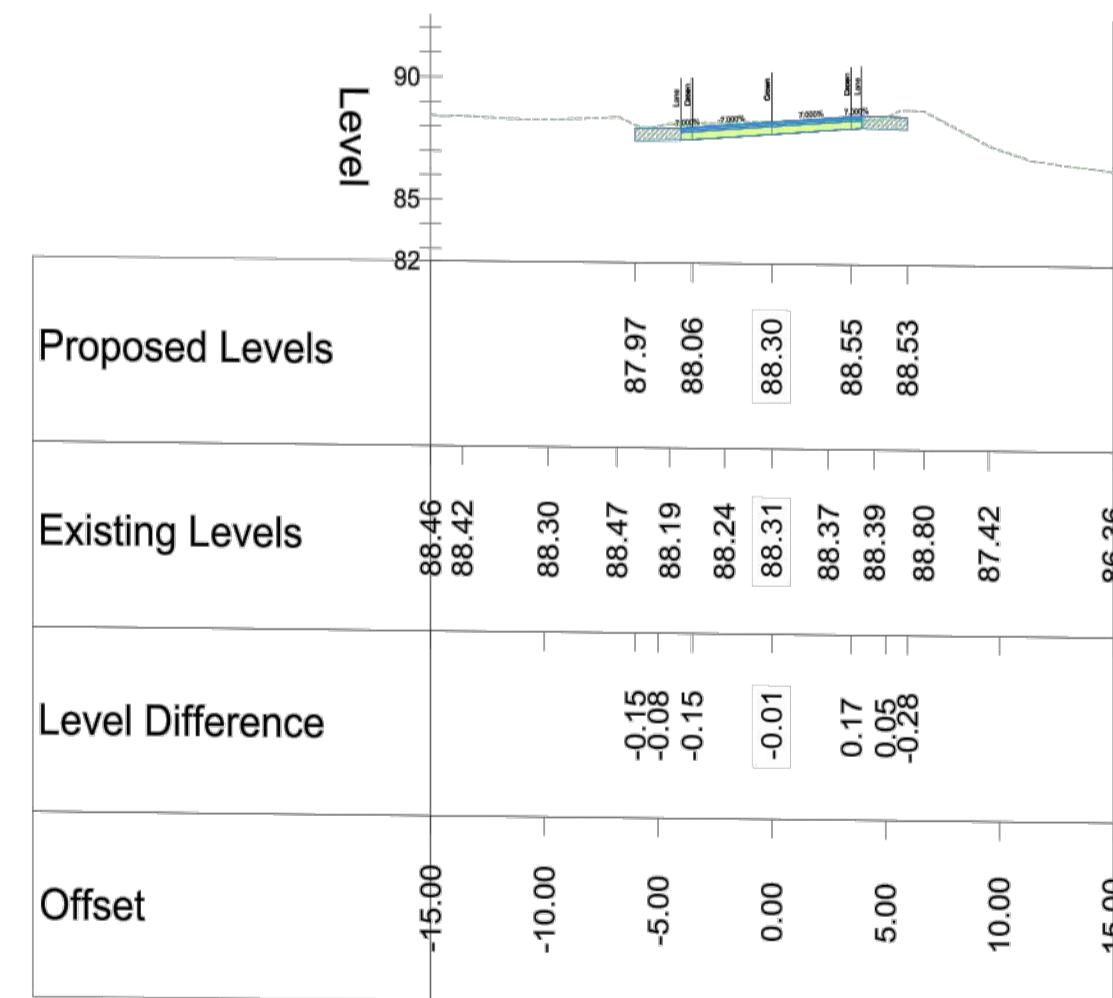

Chainage 780.000

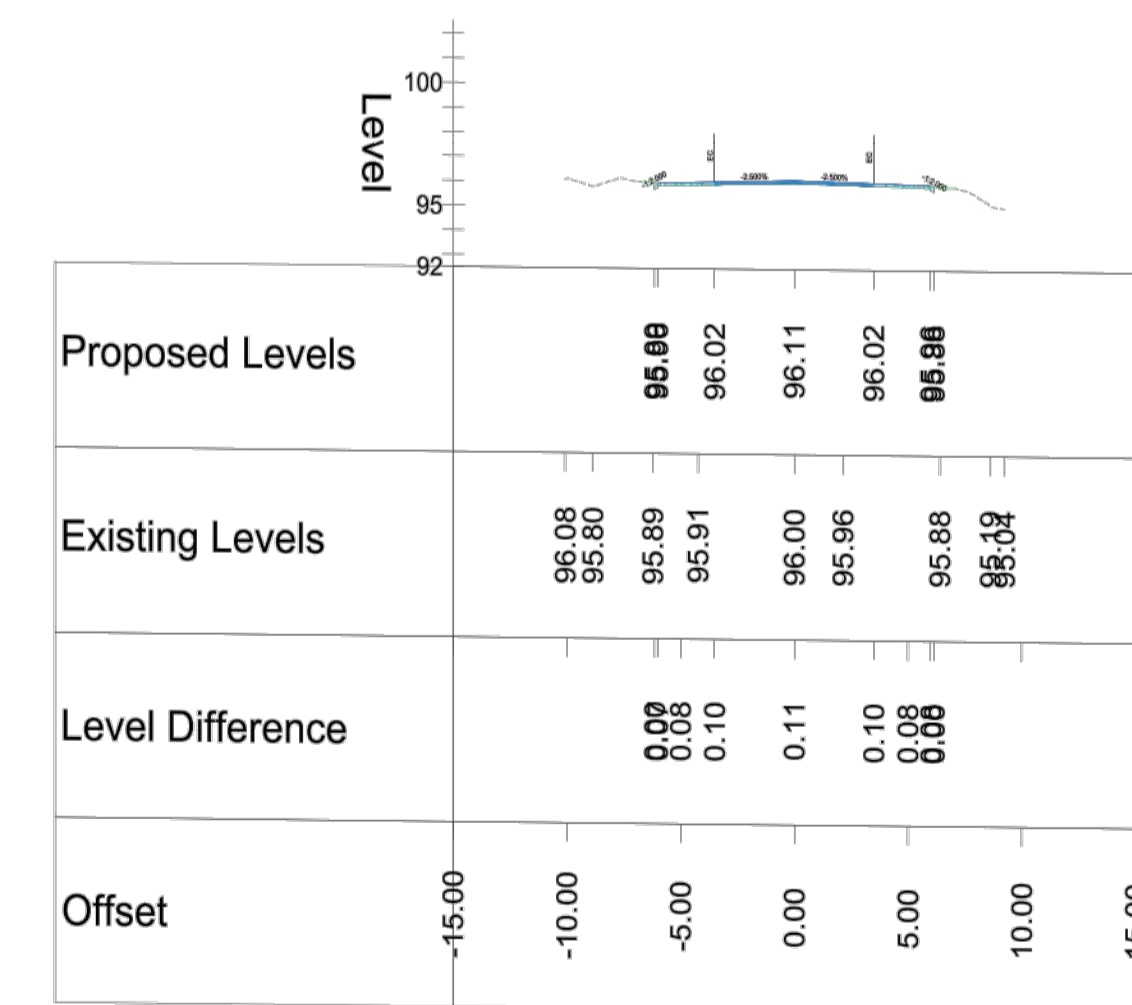

Chainage 1220.000

© Ordnance Survey Ireland. All rights reserved. Licence number: 2023/10/CMA/TipperaryCountyCouncil.

C	PR	14-04-2023	PART 8 APPLICATION
B	PR	13.09.22	PRELIMINARY DESIGN
A	LF	21-7-20	PRELIMINARY DESIGN
NO.	Initials	Date	Description

**Comhairle Contae Thiobraid Árann**  
Tipperary County Council

**Scheme :-**  
N24 KNOCKAGH PAVEMENT IMPROVEMENT SCHEME

**Drawing title :-**  
SELECTED CROSS SECTIONS FOR GENERAL ARRANGEMENT (SHEET 1 OF 1)

**Director Of Services :-**  
MARCUS O'CONNOR

**Senior Engineer :-**  
JOHN NOLAN

<b>Drawn By :-</b> P.R	<b>Designed By :-</b> O.T./E.S.
<b>Surveyed By :-</b> OS Detail & IOGeomatics	<b>Checked By :-</b> O.T.
<b>Scale :-</b> NTS	<b>Date :-</b> JULY 2021

**Drawing No. :-**  
Cross Sections

**Drawing Path :-**  
\\fs-02\Shared\Groups\Roads\Capital\3-PP\007\_N24\_Knockagh\06\_Civil\_PARR\0604\_Design\Working\PR\_Part\_8\_Drawings\Part\_8\_PDF's\Ryan April 23\DWG Drawings