
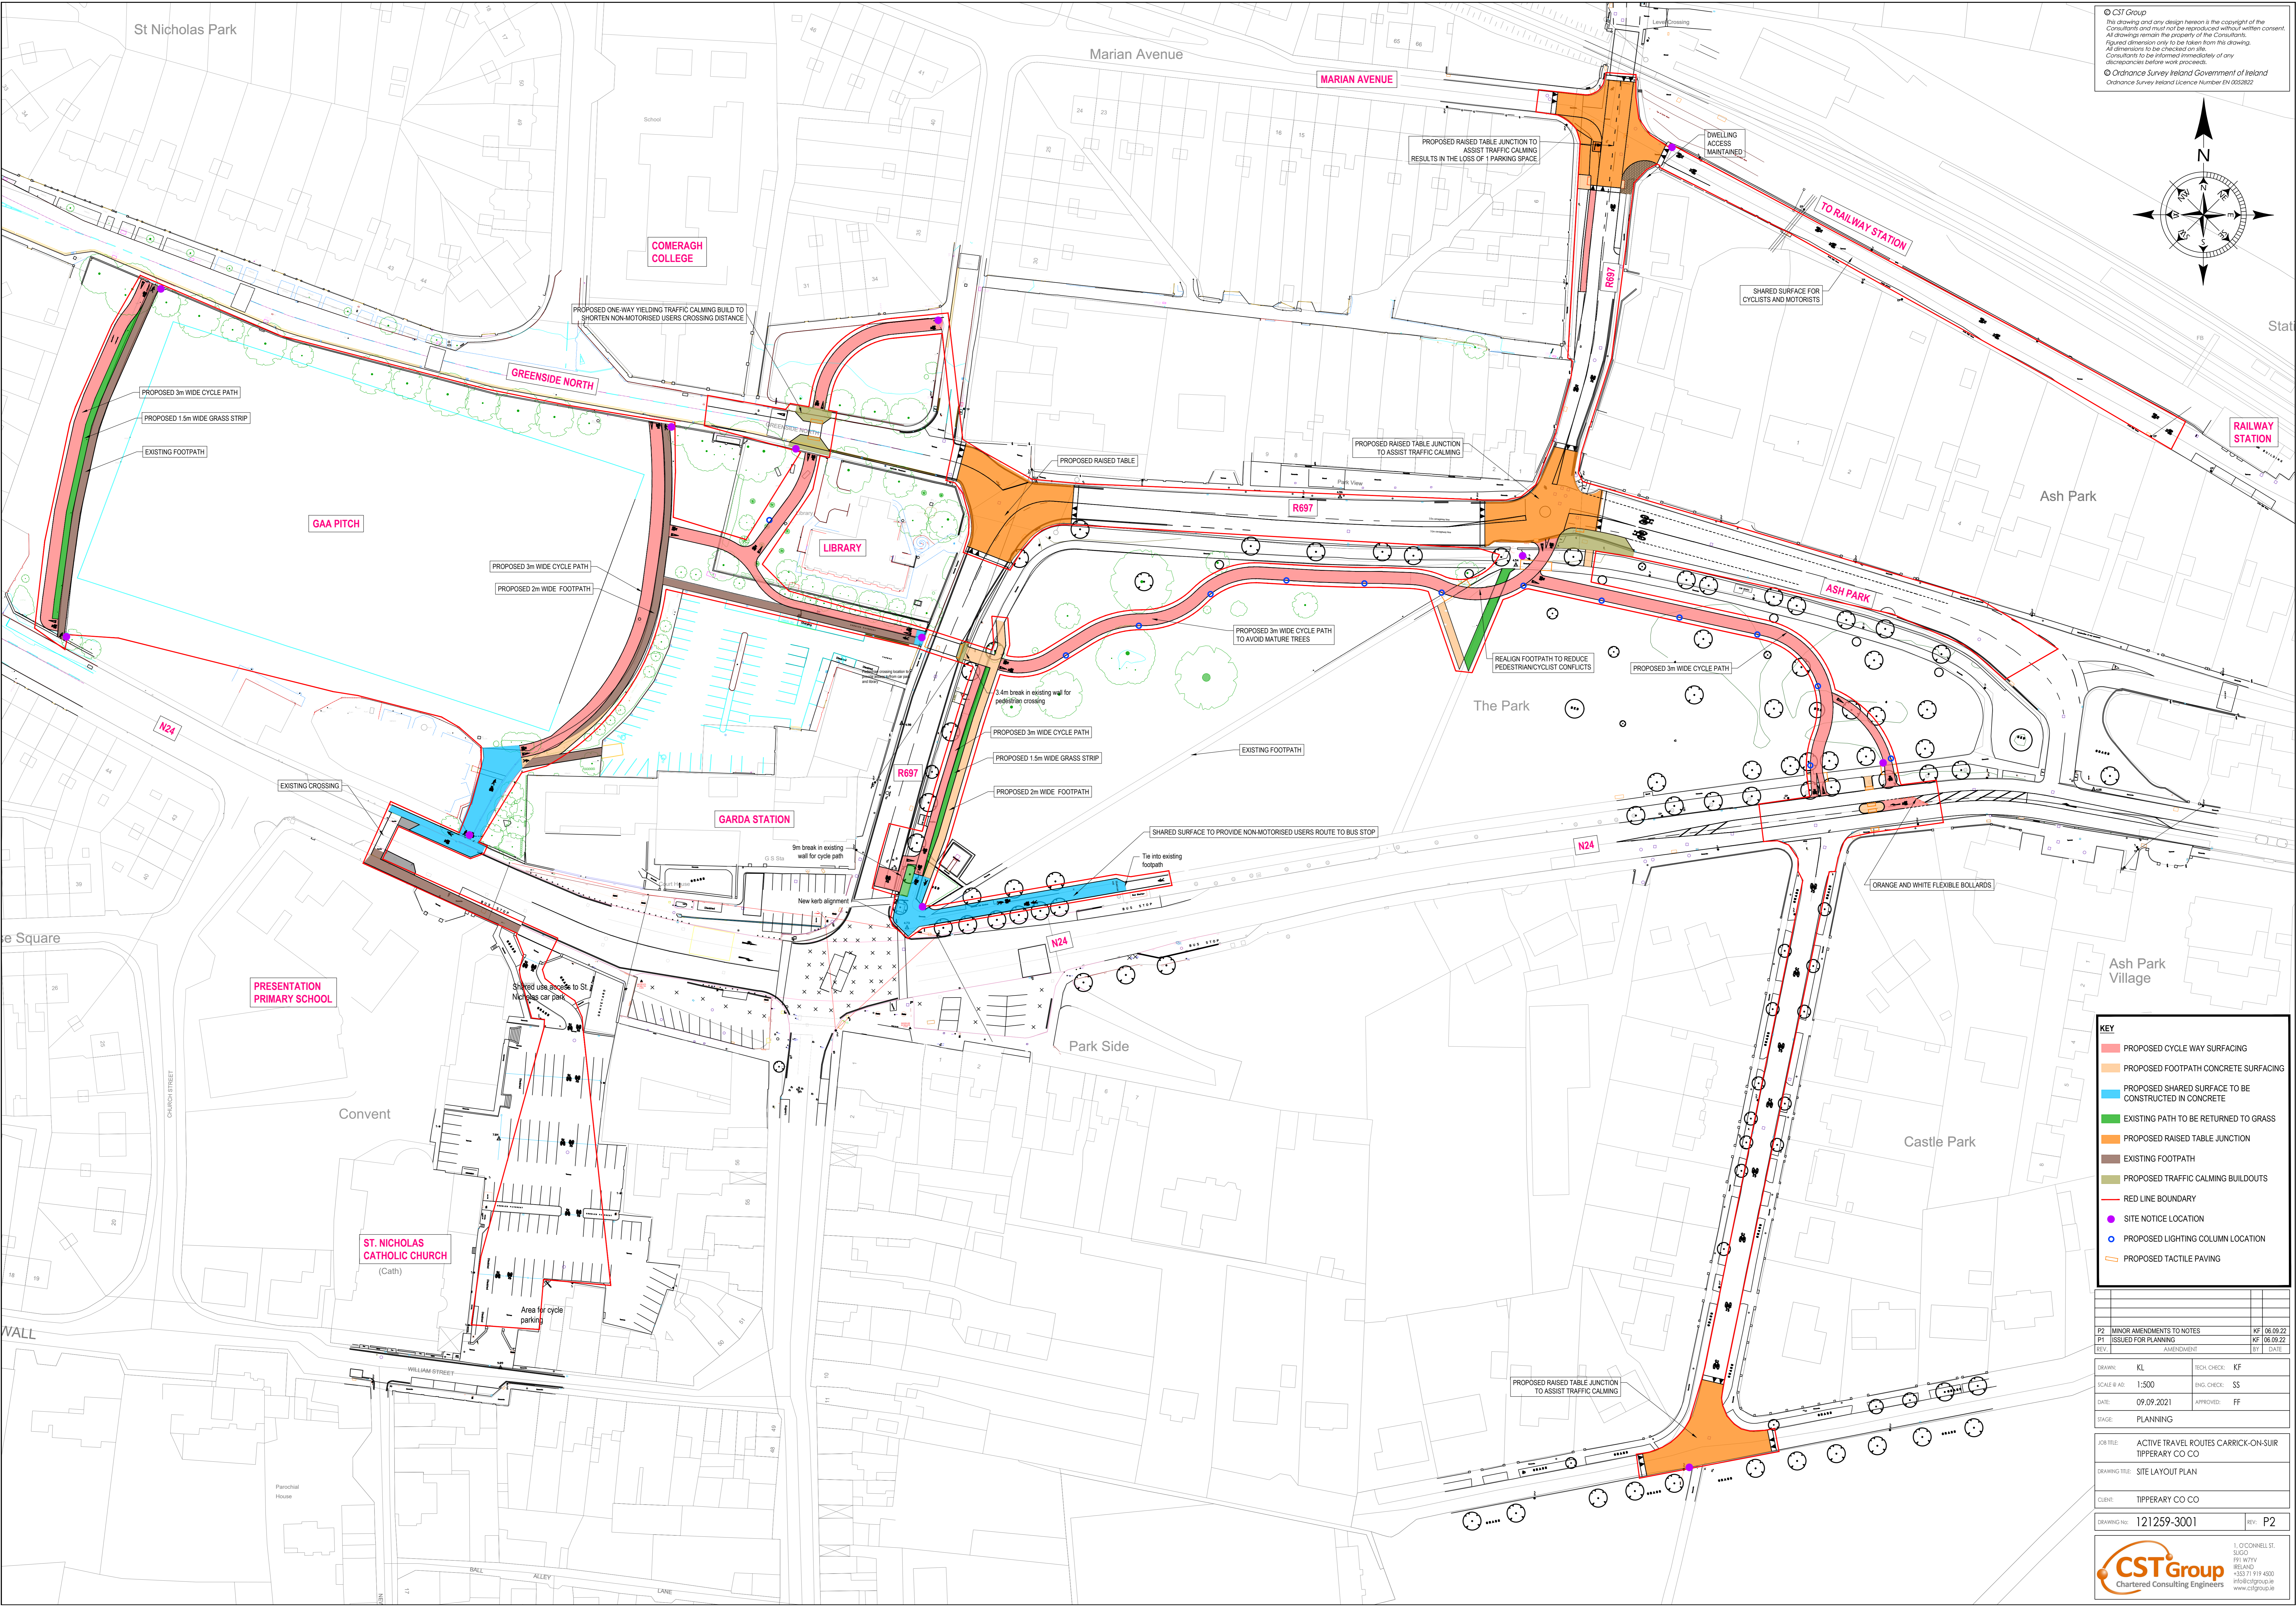


© CST Group
 This drawing and any design herein is the copyright of the Consultant and must not be reproduced without written consent. All drawings remain the property of the Consultant. All dimensions are to be taken from this drawing. All dimensions to be checked on site. Consultants to be informed immediately of any discrepancies before work proceeds.
 © Ordnance Survey Ireland Government of Ireland
 Ordnance Survey Ireland Licence Number EN 0652622

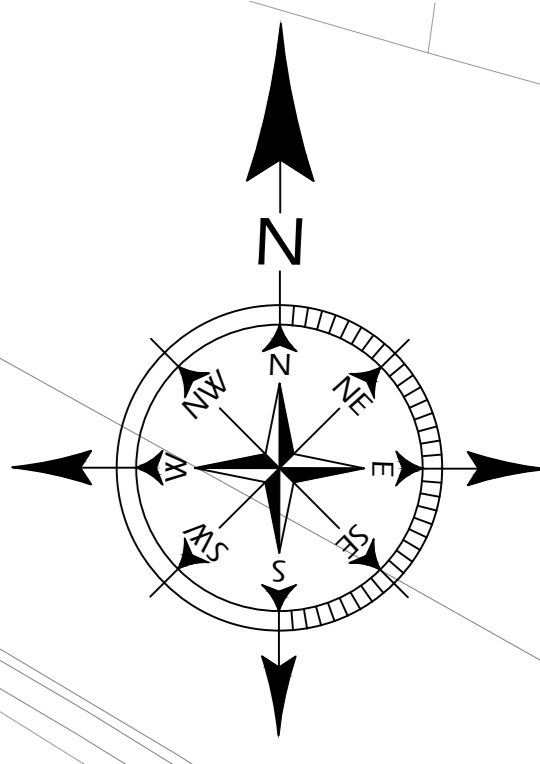

KEY

- PROPOSED CYCLE WAY SURFACING
- PROPOSED FOOTPATH CONCRETE SURFACING
- PROPOSED SHARED SURFACE TO BE CONSTRUCTED IN CONCRETE
- EXISTING PATH TO BE RETURNED TO GRASS
- PROPOSED RAISED TABLE JUNCTION
- EXISTING FOOTPATH
- PROPOSED TRAFFIC CALMING BUILDOUTS
- RED LINE BOUNDARY
- SITE NOTICE LOCATION
- PROPOSED LIGHTING COLUMN LOCATION
- PROPOSED TACTILE PAVING

P2 MINOR AMENDMENTS TO NOTES	KF 06.09.22
P1 ISSUED FOR PLANNING	KF 06.09.22
REV	AMENDMENT
EST	DATE
DRAWN: KL	TECH. CHECK: KF
SCALE: A4: 1:500	ENG. CHECK: SS
DATE: 09.09.2021	APPROVED: FF
STAGE: PLANNING	
JOB TITLE: ACTIVE TRAVEL ROUTES CARRICK-ON-SUIR TIPPERARY CO CO	
DRAWING TITLE: SITE LAYOUT PLAN	
CLIENT: TIPPERARY CO CO	
DRAWING NO: 121259-3001	REV: P2

