
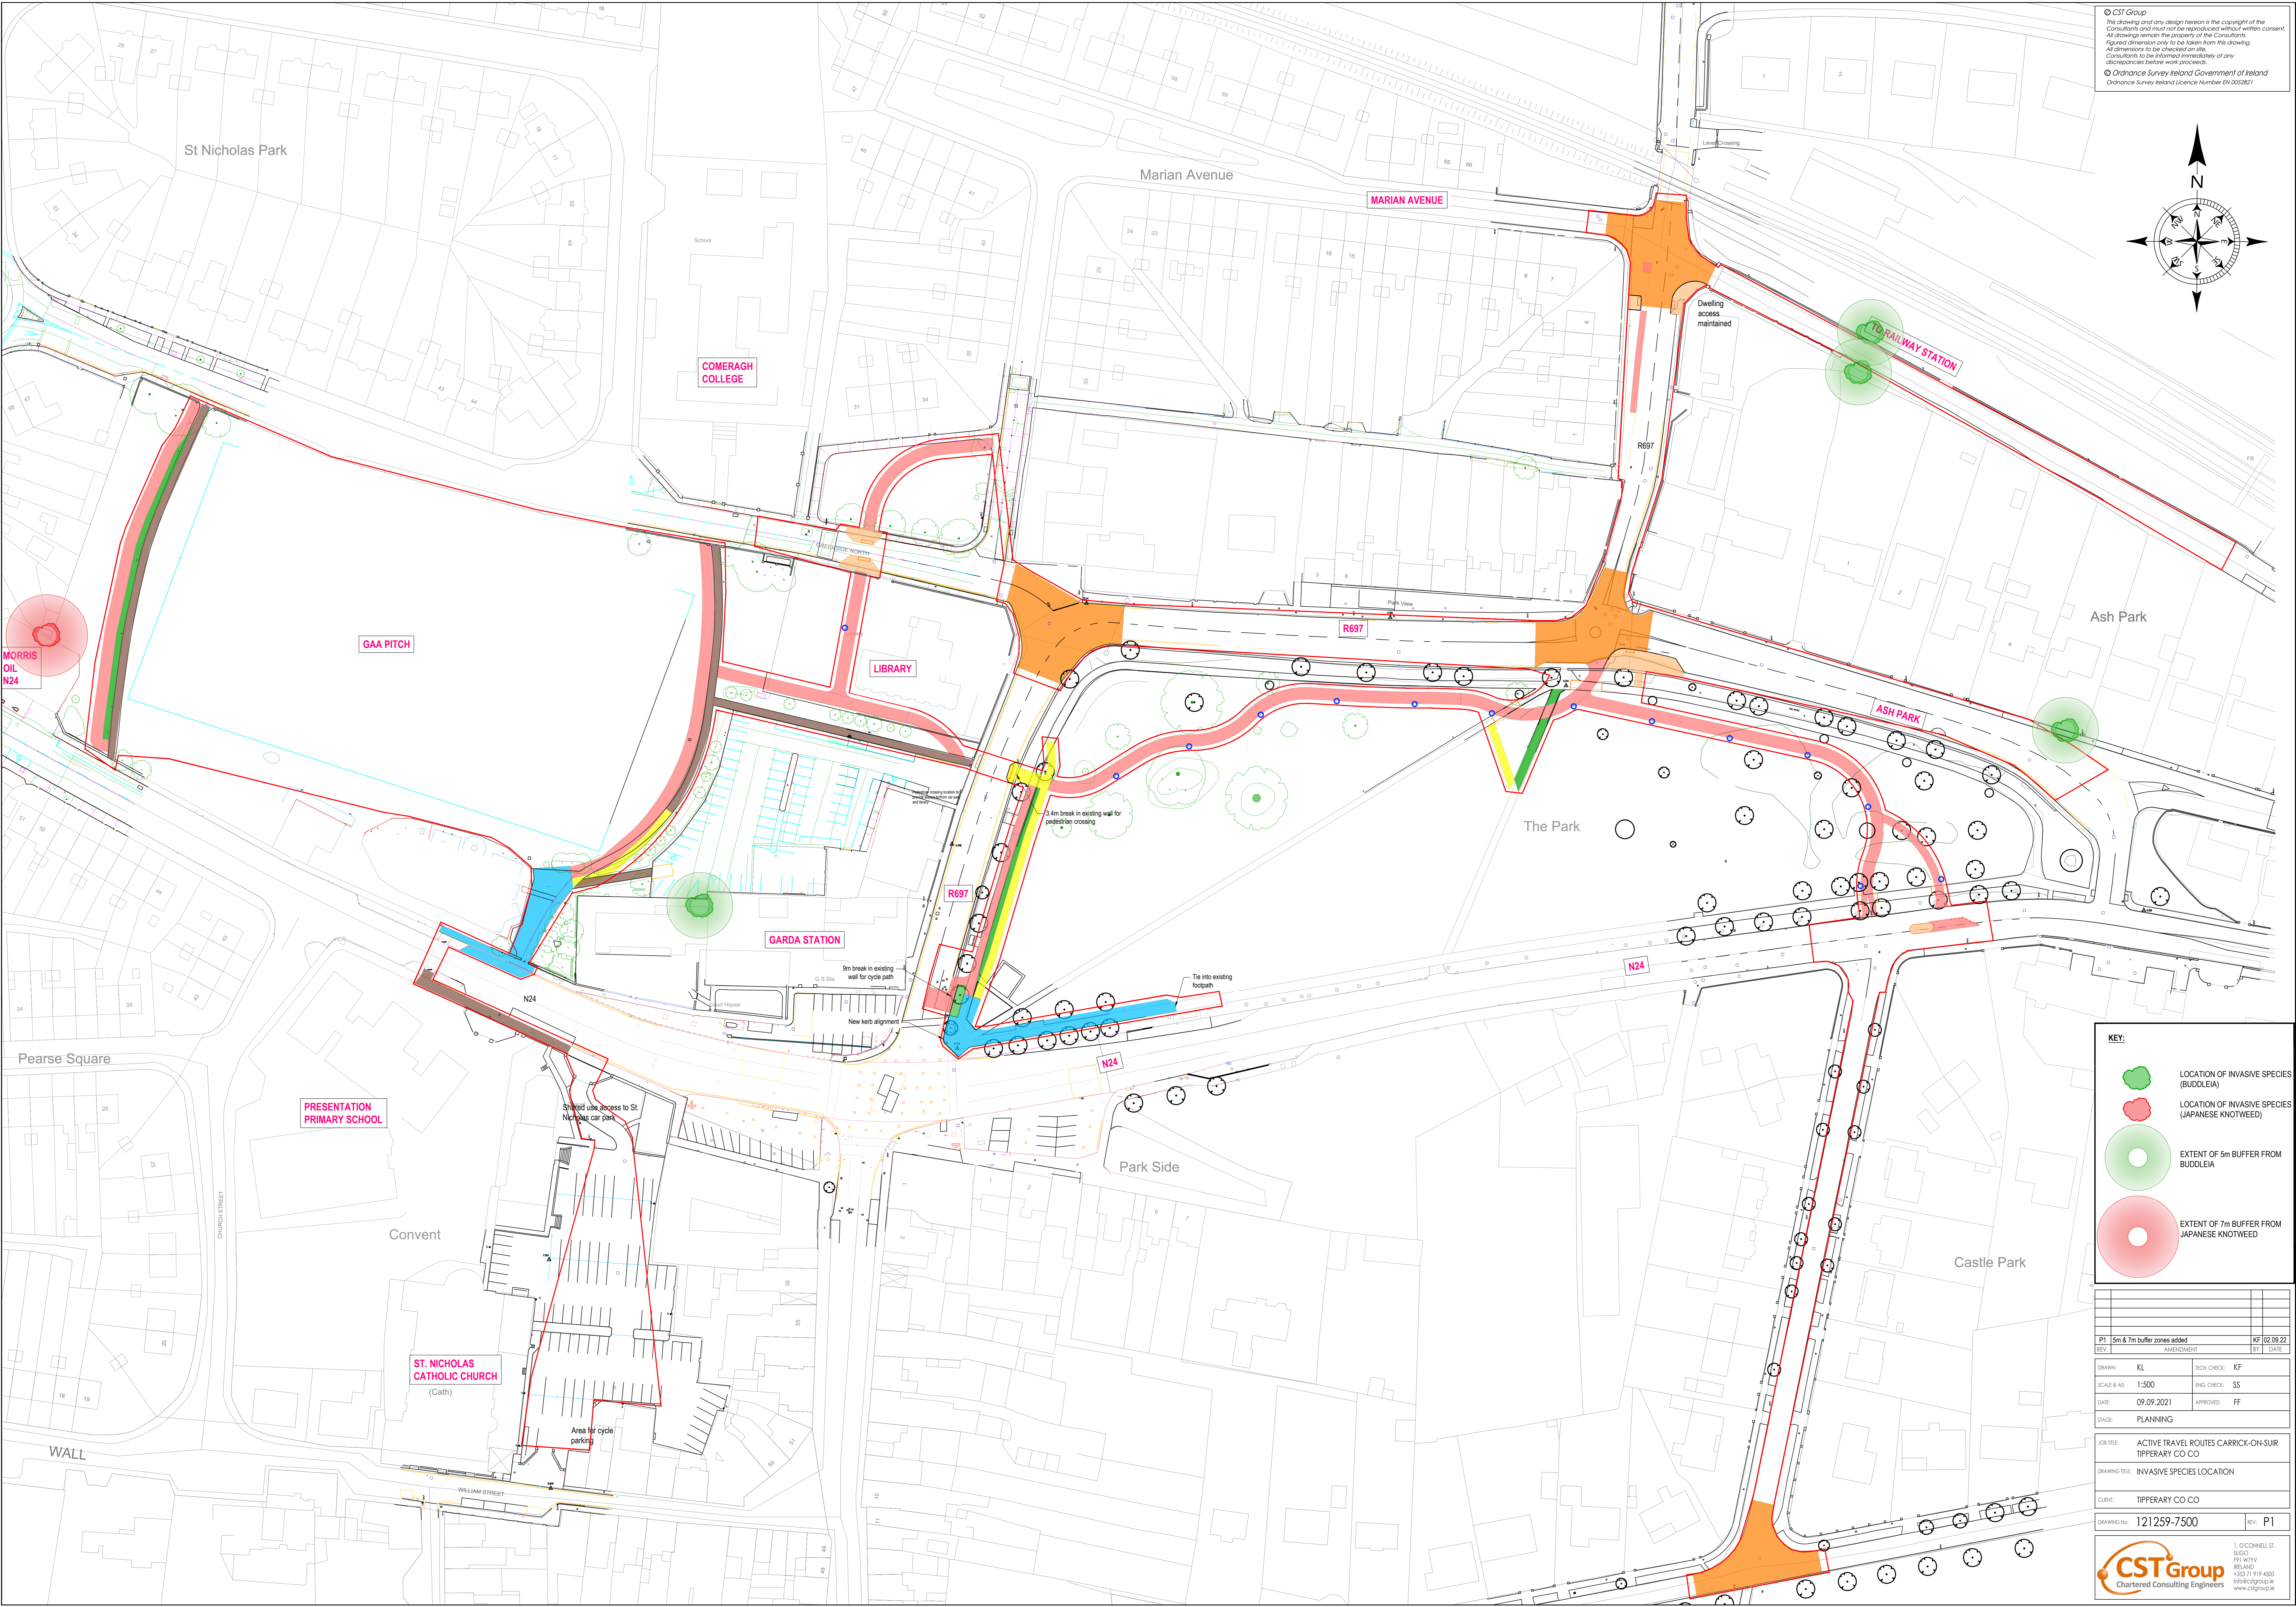


© CST Group
 The drawing and any design herein is the copyright of the Consultant and must not be reproduced without written consent. All drawings remain the property of the Consultant. All dimensions are to be taken from this drawing. All dimensions to be checked on site. Consultant to be informed immediately of any discrepancies before work proceeds.
 © Ordnance Survey Ireland Government of Ireland
 Ordnance Survey Ireland Licence Number EN035287

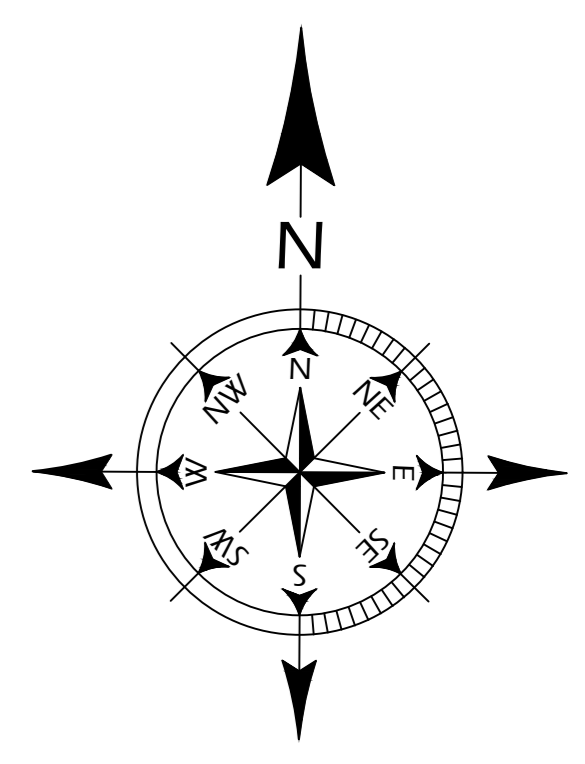

KEY:

- LOCATION OF INVASIVE SPECIES (BUDDLEIA)
- LOCATION OF INVASIVE SPECIES (JAPANESE KNOTWEED)
- EXTENT OF 5m BUFFER FROM BUDDLEIA
- EXTENT OF 7m BUFFER FROM JAPANESE KNOTWEED

REV	DESCRIPTION	DATE
P1	5m & 7m buffer zones added	02.09.22
REV	AMENDMENT	EST
DRWNS	KL	TECH. CHECK: KF
SCALE @ AD	1:500	ENG. CHECK: SS
DATE	09.09.2021	APPROVED: FF
STAGE	PLANNING	
JOB TITLE	ACTIVE TRAVEL ROUTES CARRICK-ON-SUIR TIPPERARY CO CO	
DRAWING TITLE	INVASIVE SPECIES LOCATION	
CLIENT	TIPPERARY CO CO	
DRAWING NO.	121259-7500	REV P1

CST Group
 Chartered Consulting Engineers

1, O'CONNELL ST.
 SUCCO
 991 WYNY
 IRELAND
 +353 (0) 17 511 4500
 info@cstgroup.ie
 www.cstgroup.ie