


LEGEND:
INDICATES SITE BOUNDARY



OS MAP NTS

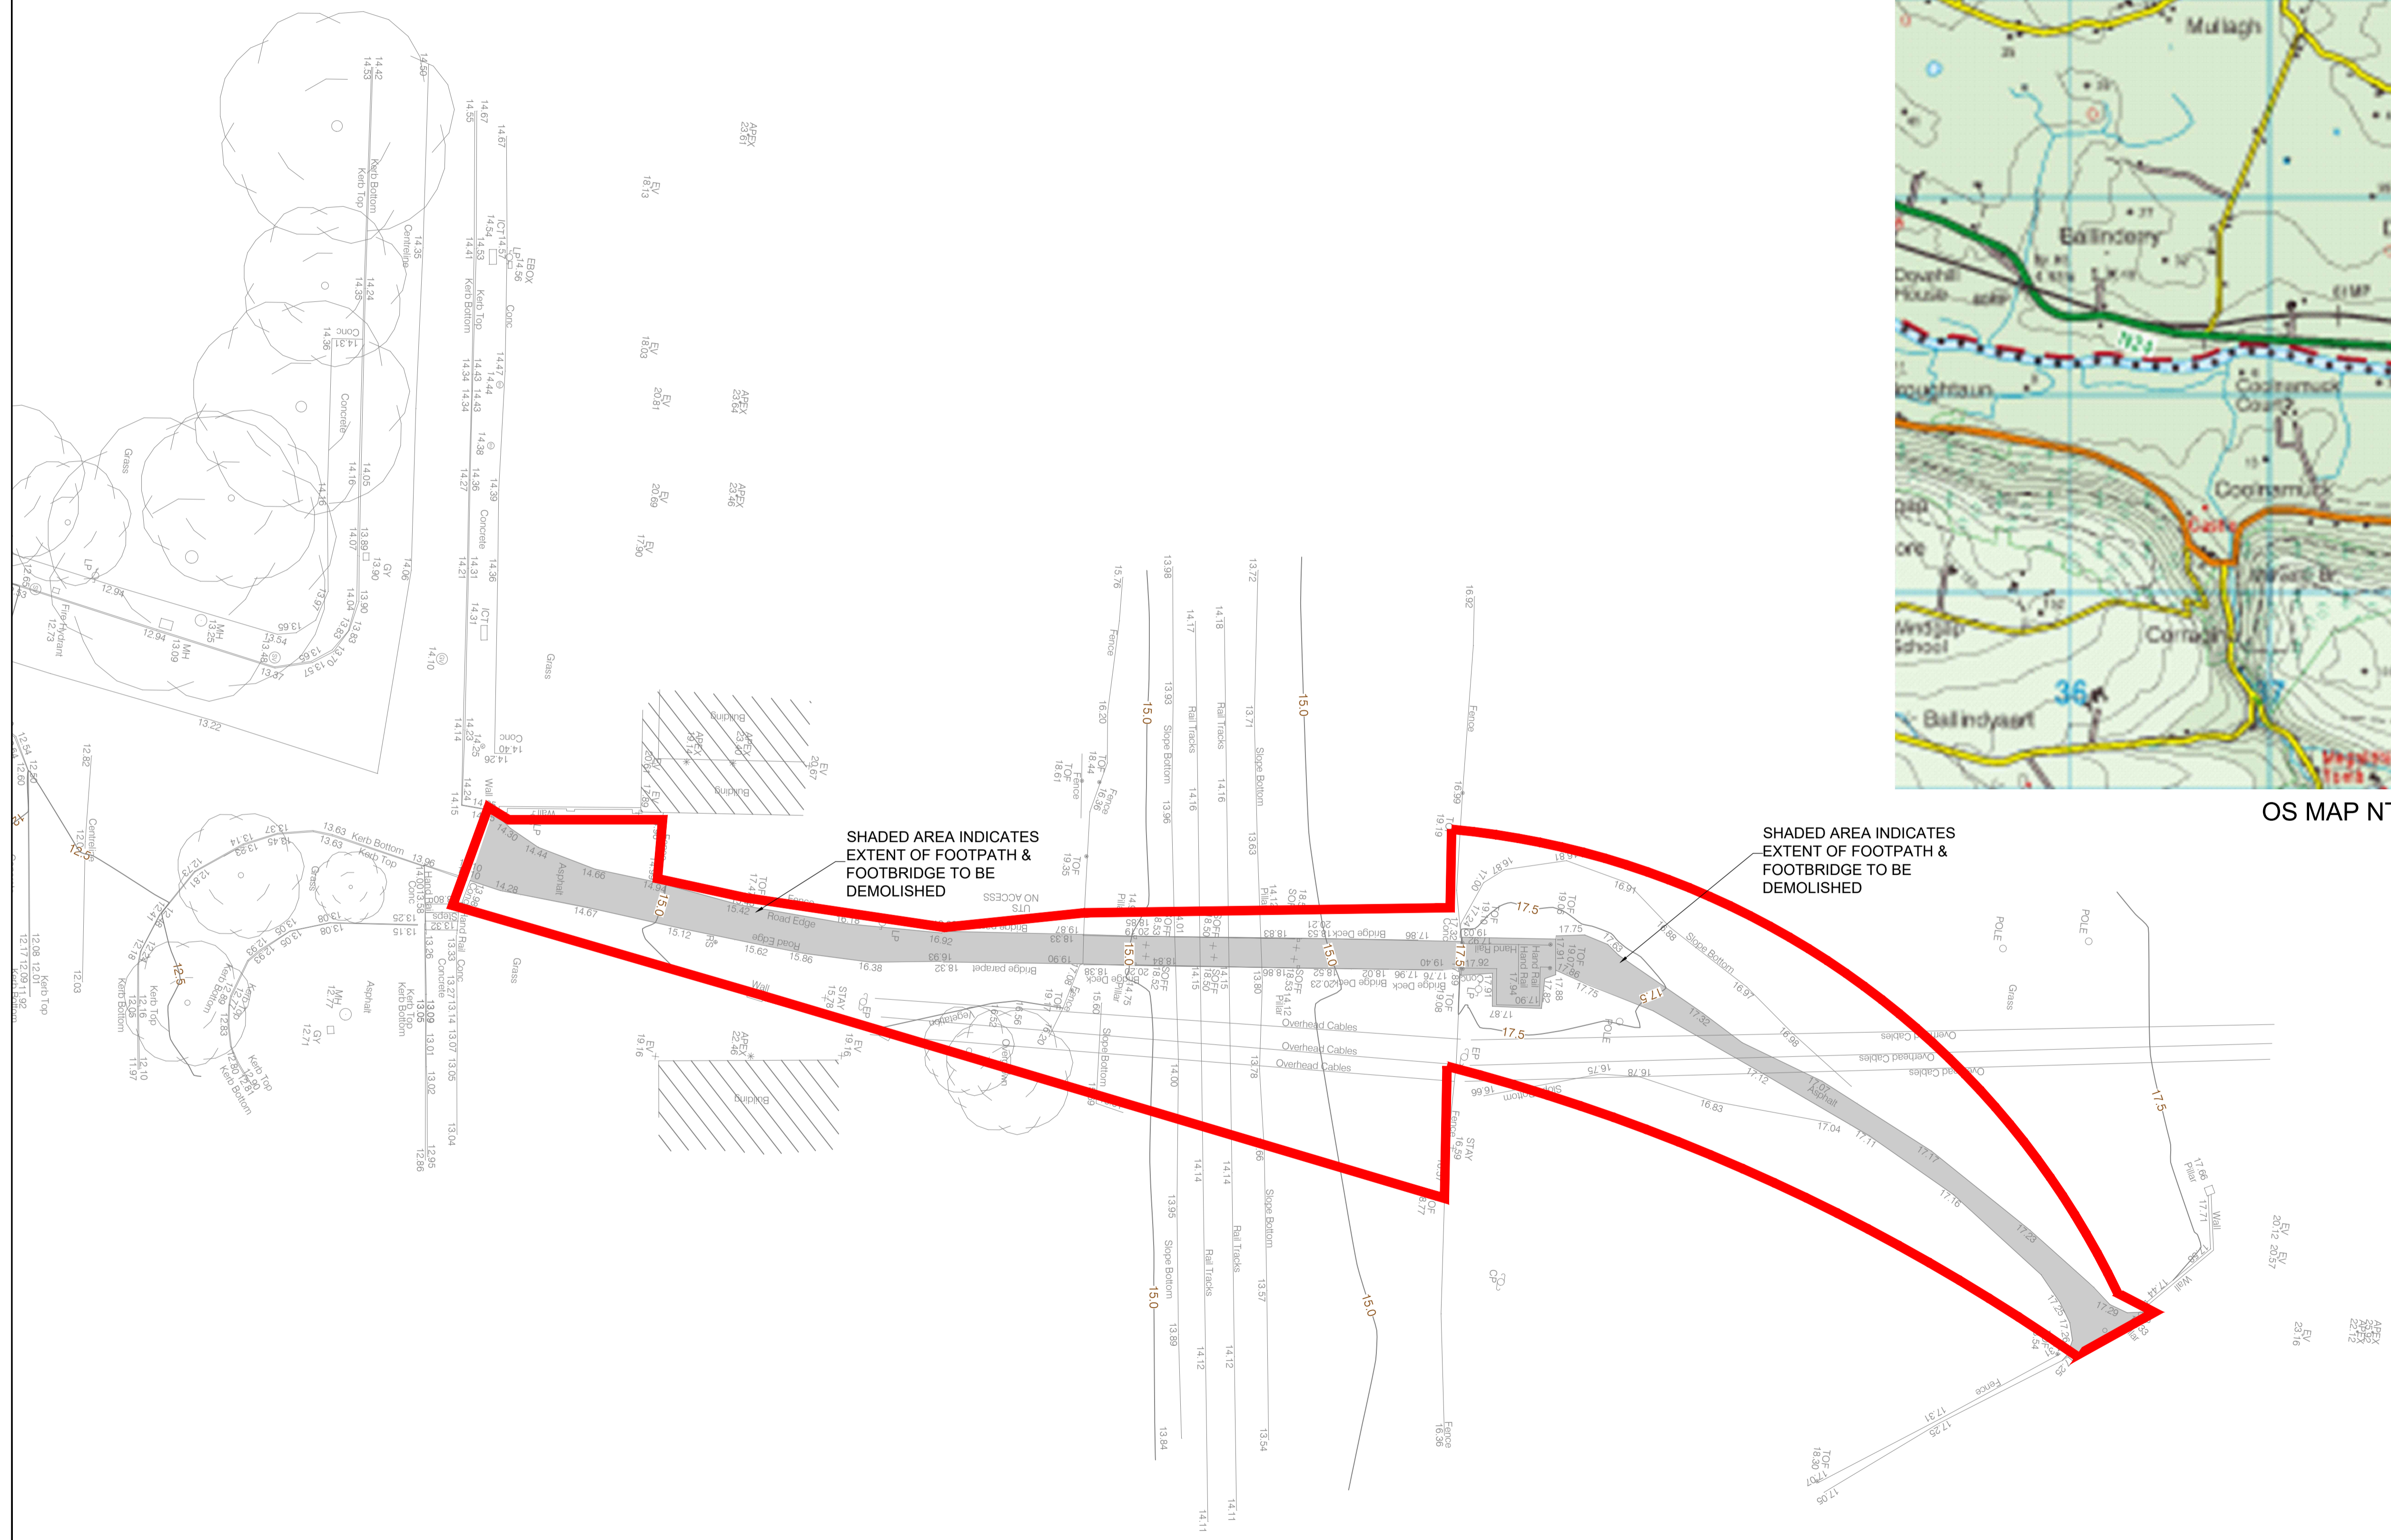

SHADED AREA INDICATES EXTENT OF FOOTPATH & FOOTBRIDGE TO BE DEMOLISHED

SHADED AREA INDICATES EXTENT OF FOOTPATH & FOOTBRIDGE TO BE DEMOLISHED

Notes

- All drawings are to be read in conjunction with all relevant Specifications, Bills of Quantities, Architectural, Services and Engineering drawings.
- Any discrepancies between these documents shall be brought to the attention of the Engineer.
- All dimensions are in millimetres unless noted otherwise.
- All levels are in metres related Ordnance Datum Malin Head.
- Drawings are not to be scaled.

REV	DATE	DESCRIPTION	BY	APP
POS	20.09.22	ISSUED FOR PART A PLANNING	SJ	POD
PO4	01.08.22	ISSUED FOR INFORMATION	DL	POD
PO3	01.08.22	ISSUED FOR INFORMATION	DL	POD
PO2	05.07.22	ISSUED FOR INFORMATION	DL	POD
PO1	29.03.22	ISSUED FOR INFORMATION	DL	POD
REV	DATE	DESCRIPTION	BY	APP



PROJECT:	CLARIN FOOTBRIDGE OBL1A9A, CARRICK-ON-SUIR CO. TIPPERARY		
CLIENT:	TIPPERARY COUNTY COUNCIL		

TITLE: SITE LOCATION & EXISTING SITE LAYOUT			
DRAWN: DL	CHECKED: POD	APPROVED: POD	
PROJECT NUMBER: 22275	DATE: MARCH 2022	SCALE @ A1: 1:200	
STATUS DESCRIPTION: FOR INFORMATION			STATUS: S2
DRAWING NUMBER: 22275 - MWP - ZZ - ZZ - DR - C - 0101	REV: P05		