



SECTION AA

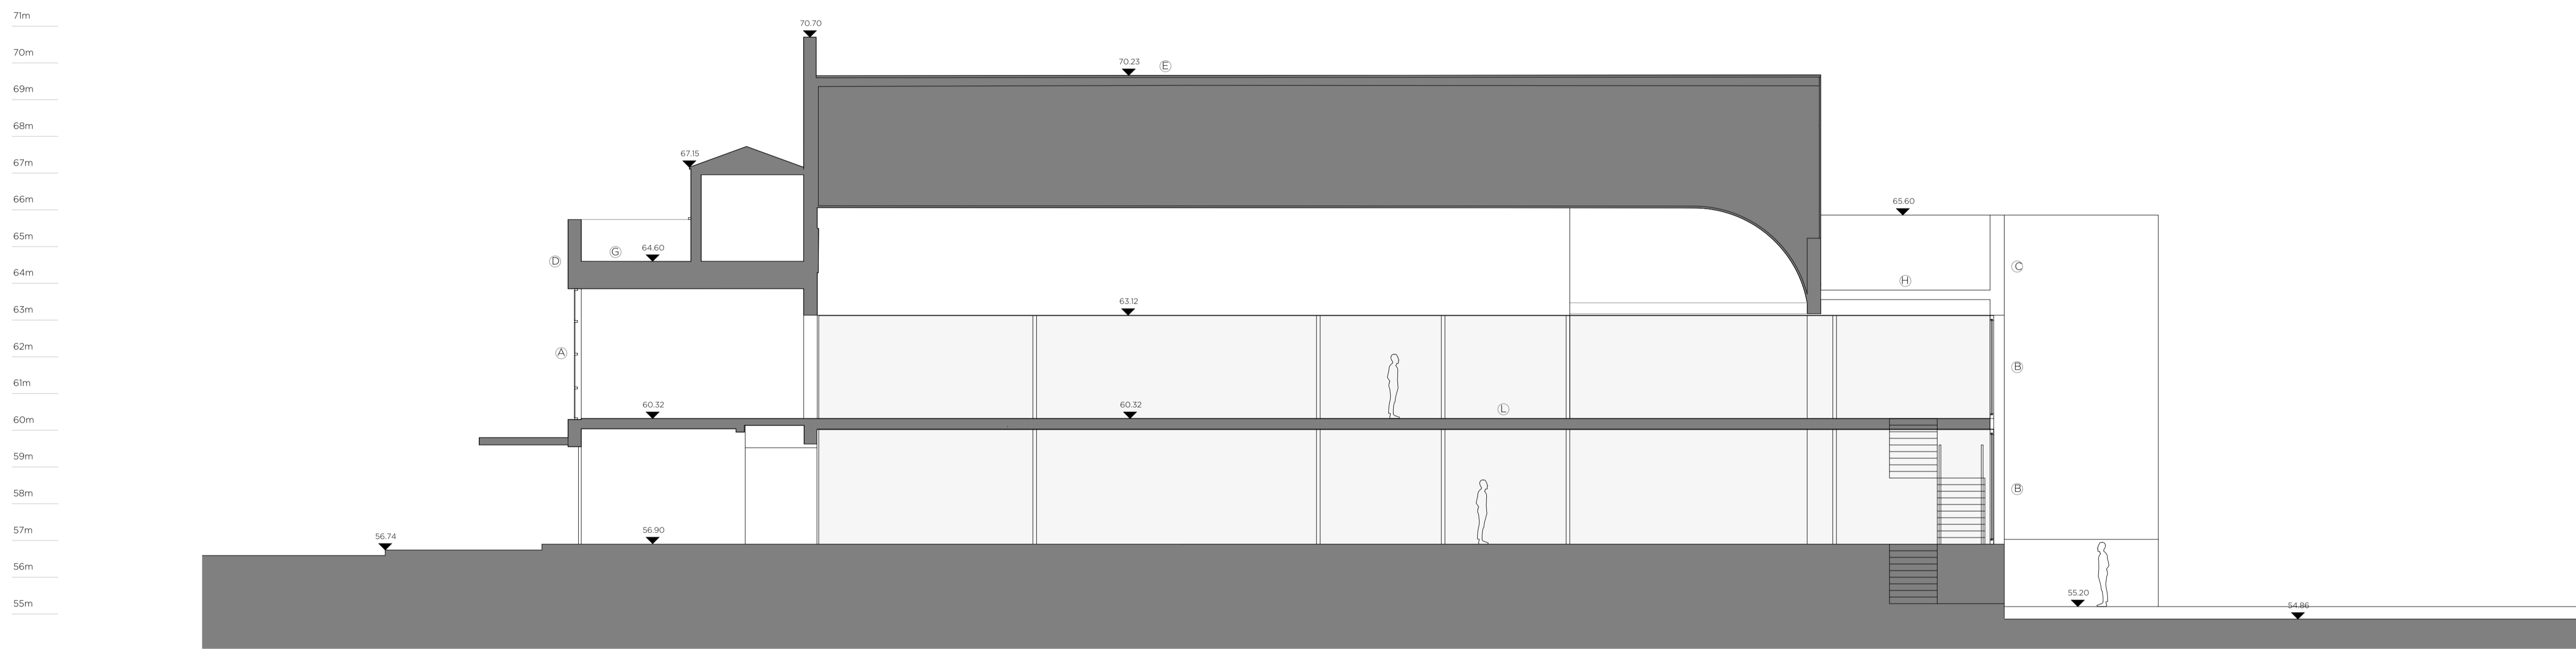

SECTION BB

LEGEND	
(A)	New metal framed double glazed window within existing opening.
(B)	New metal framed double glazed window within new opening.
(C)	New facade comprised of reconstituted stone columns and cladding.
(D)	Existing rendered facade to be repaired and re-rendered.
(E)	Existing roof to be re-covered in profiled metal.
(F)	New metal gutter and rainwater goods in lieu of existing.
(G)	New paving over new flat-roof roofing membrane.
(H)	New roof over rear extension with paving over flat-roof roofing membrane.
(I)	New rear extension built up on walls of existing rear building.
(J)	New side extension clad in reconstituted stone with metal framed double glazed windows.
(K)	New flat-roof to side extension.
(L)	New first floor structure in lieu of existing.

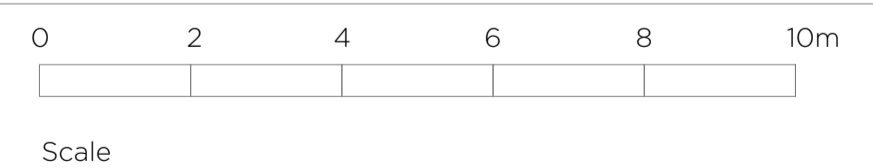

SECTIONS _ PROPOSED



LEAD CONSULTANT / ARCHITECT:	ROBIN LEE ARCHITECTURE
QUANTITY SURVEYOR:	NOLAN CONSTRUCTION CONSULTANTS
STRUCTURAL & CIVIL ENGINEER:	CORA
MECHANICAL & ELECTRICAL ENGINEER:	DELAP & WALLER

Issue	Description	Date	Drawn	Check
P1	PART 8 APPLICATION	01.05.2023	OC	RL

USE FIGURED DIMENSIONS ONLY - DO NOT SCALE FROM DRAWINGS - ALL DIMENSIONS TO BE CHECKED ON SITE - DRAWING TO BE READ IN CONJUNCTION WITH RELEVANT CONSULTANT DRAWINGS - ANY DISCREPANCIES TO BE REPORTED TO THE ARCHITECT
 COPYRIGHT ROBIN LEE ARCHITECTURE

ROBIN LEE ARCHITECTURE		Project		PART 8	
3 Stukeley Street London WC2B 5LB		RIALTO DIGITAL ENTERPRISE HUB NENAGH		Project No. 22011	
T: 020 3368 6724 E: info@robinleearchitecture.com W: www.robinleearchitecture.com		Client TIPPERARY COUNTY COUNCIL		Drawing No. D.403	
		Date May 2023			
		Scale / Format 1:100 / A1			
		Drawn / Checked OC / RL			
		Drawing Name Section AA/BB _ Proposed		Issue P1	