
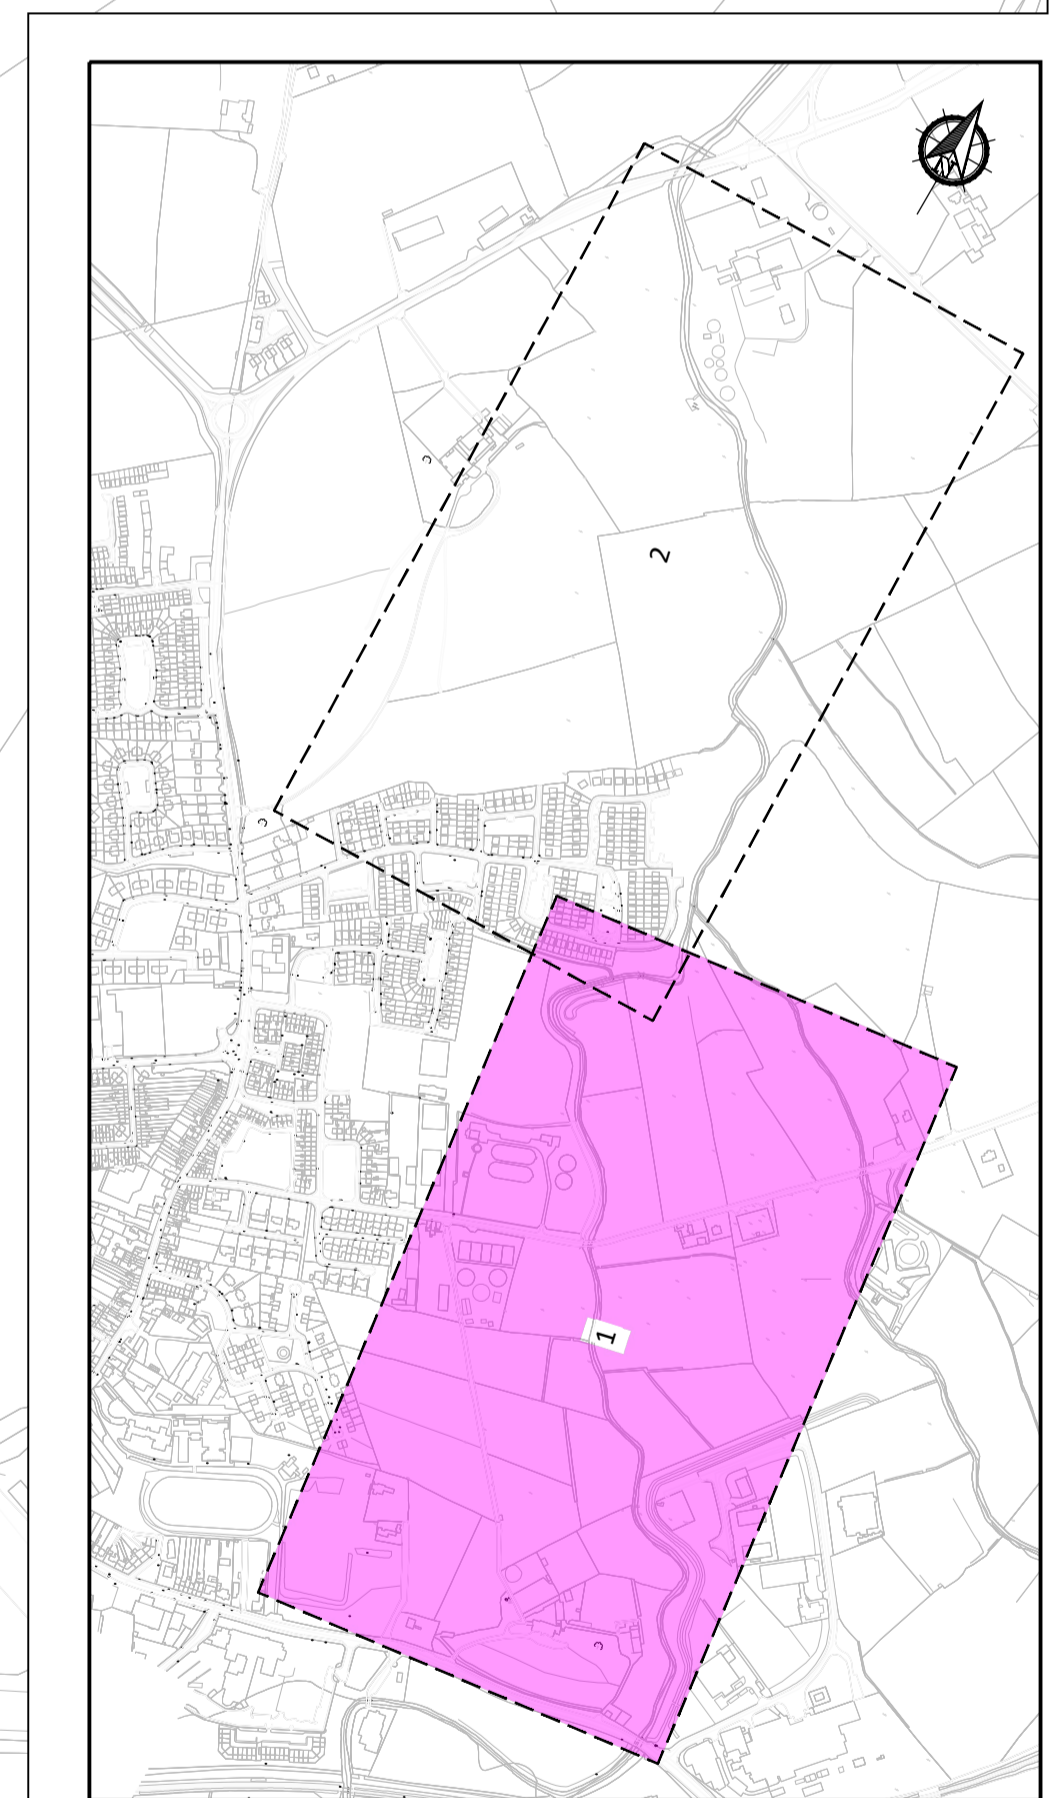


- Legend**
- Proposed Shared Use Path
 - Existing Paving to Remain
 - Nenagh River
 - Asphalt Carriageway
 - Existing Vegetation
 - Existing Riverbank Vegetation
 - Proposed Bridge Structure
 - Existing River Walk to Remain
 - Existing River Walk to be Removed
 - Proposed Gravel Path
 - Proposed Fence
 - Existing Fence to Remain
 - Proposed Parapet
 - Area to be Ecologically Enhanced
 - Tactile Surfacing
 - Proposed Lighting Pole (5.0m TYP)
 - Existing Mini Pillar / Chamber
 - Site Boundary
 - Adjacent Lands Controlled by Applicant
 - Proposed Bench/Picnic Table
 - Existing Bench
 - Design Spot Level - Malin Head Datum
 - Existing Trees to Remain
 - Existing Trees to be Removed
 - Proposed Bollard

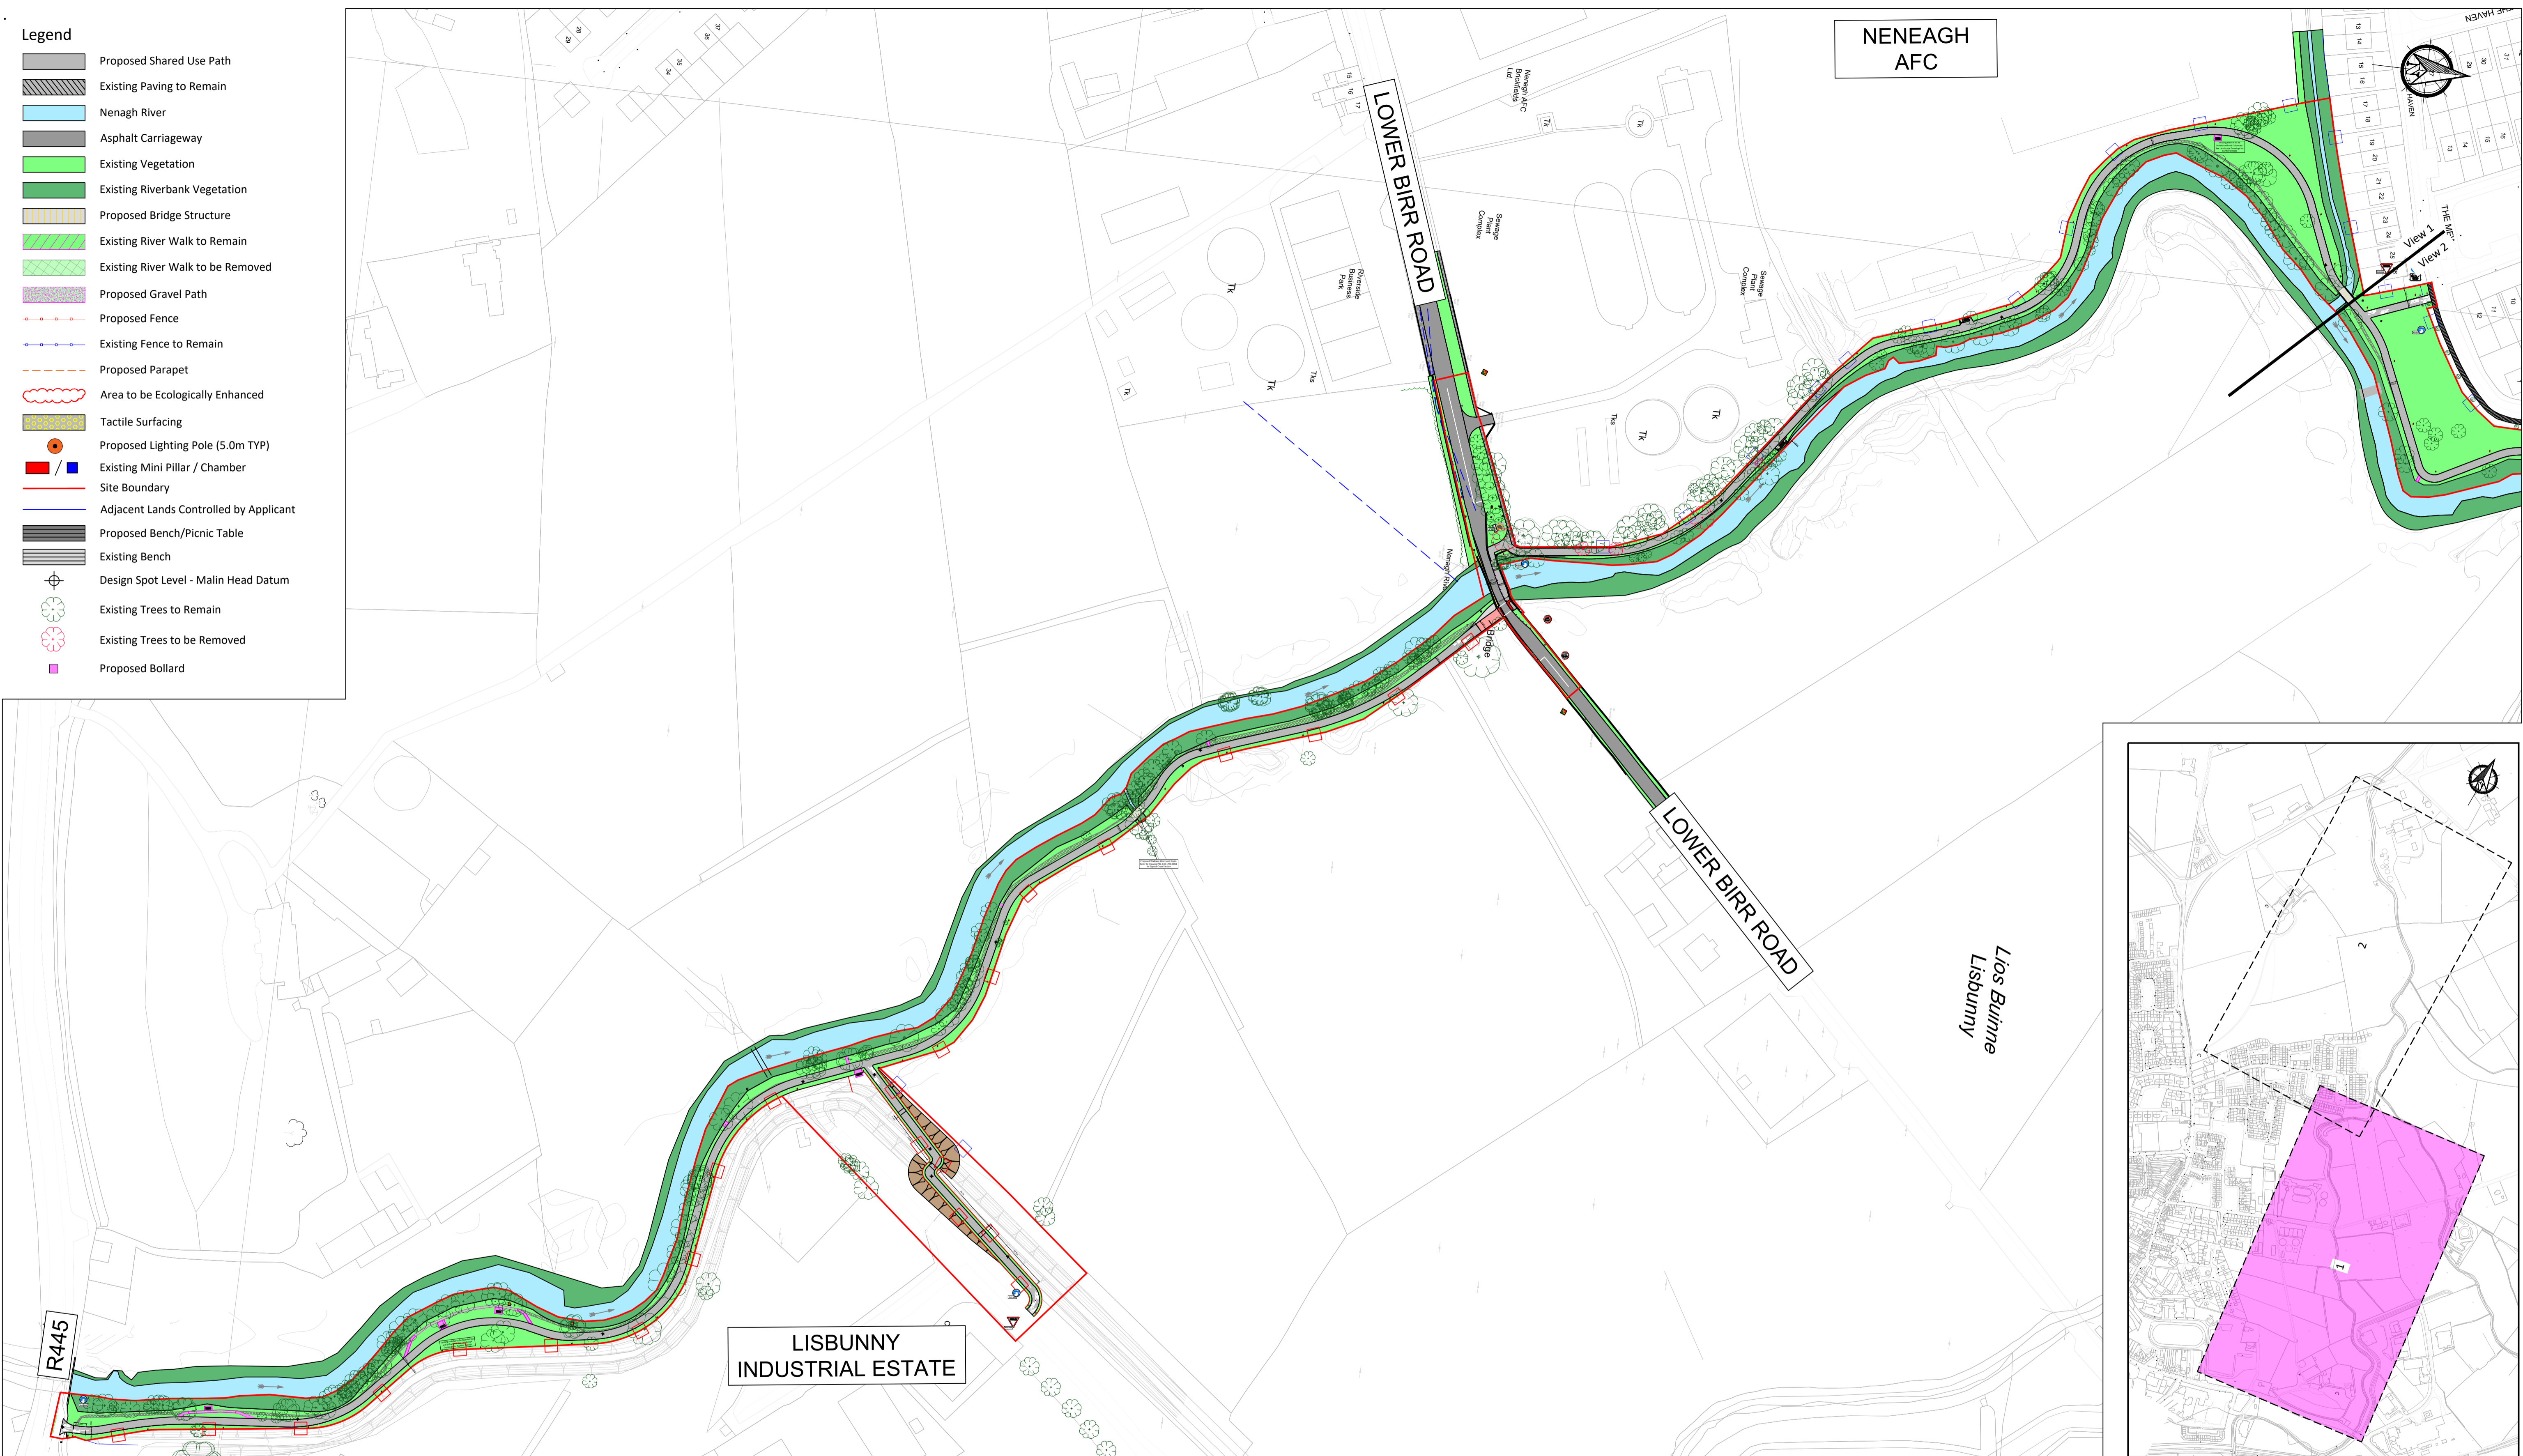

VIEW 1
Scale 1:1250

KEY PLAN
Scale 1:10000

© Ordnance Survey Ireland. All rights reserved. Licence number: 2022/10/CCMA/Tipperary County Council

FEHILY TIMONEY Cork | Dublin | Carlow
www.fehilytimoney.ie

No part of this document may be reproduced or transmitted in any form or stored in any retrieval system of any nature without the written permission of Fehily Timoney & Company as copyright holder except as agreed for use on the project for which the document was originally issued. Do not scale. Use figured dimensions only. If in doubt - Ask!

Rev.	Description	App By	Date
A	ISSUE FOR INFORMATION		18.10.24

PROJECT	NENAGH URBAN GREENWAY		
SHEET	GREENWAY SCHEME LAYOUT SHEET 1 OF 2		

CLIENT			
Comhairle Contae Thiobraid Árann Tipperary County Council			
Date	18.10.24	Project number	P21-340
Drawn by	NW	Drawing Number	P21-340-0200-0021
Checked by	AT	Rev	A
Scale (@ A1-)		1:1250	

O:\ACAD\2021\P21-340\P21-340-0200-0021