


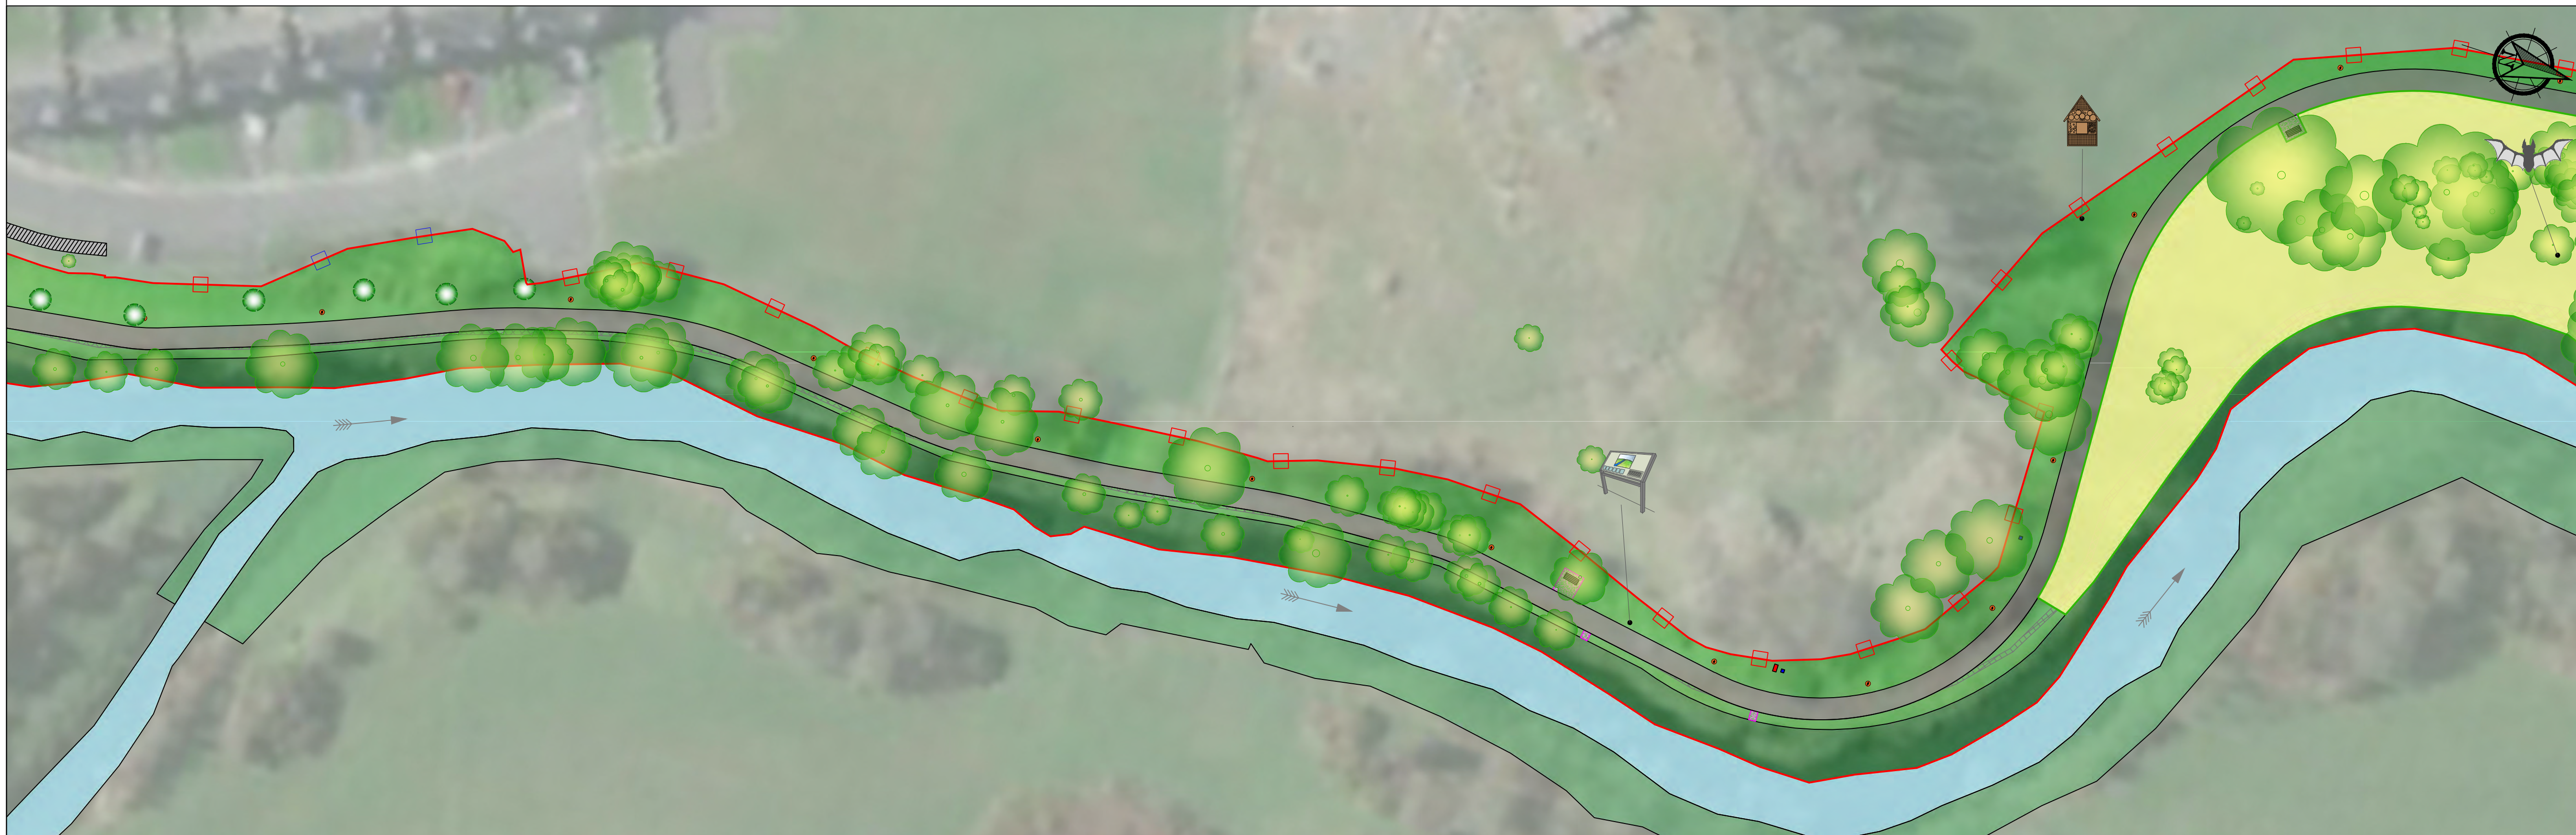


VIEW 3A
Scale 1:500

- Legend-Landscaping Features**
- Existing Tree
 - Proposed Grassland Habitat Area
 - Proposed Woodland Habitat Area
 - Bat Box
 - Bird Box
 - Bug Hotel
 - Deadwood Pile
 - Nature Sign
 - Hedgehog House
 - Proposed Native Tree
- Legend-Greenway Features**
- Site Boundary
 - Proposed Shared Use Path
 - Nenagh River
 - Existing Vegetation
 - Existing Riverbank Vegetation
 - Existing River Walk to Remain
 - Proposed Gravel Path
 - Proposed Fence
 - Existing Fence to Remain
 - Proposed Bench/Picnic Table
 - Existing Bench



VIEW 3B
Scale 1:500

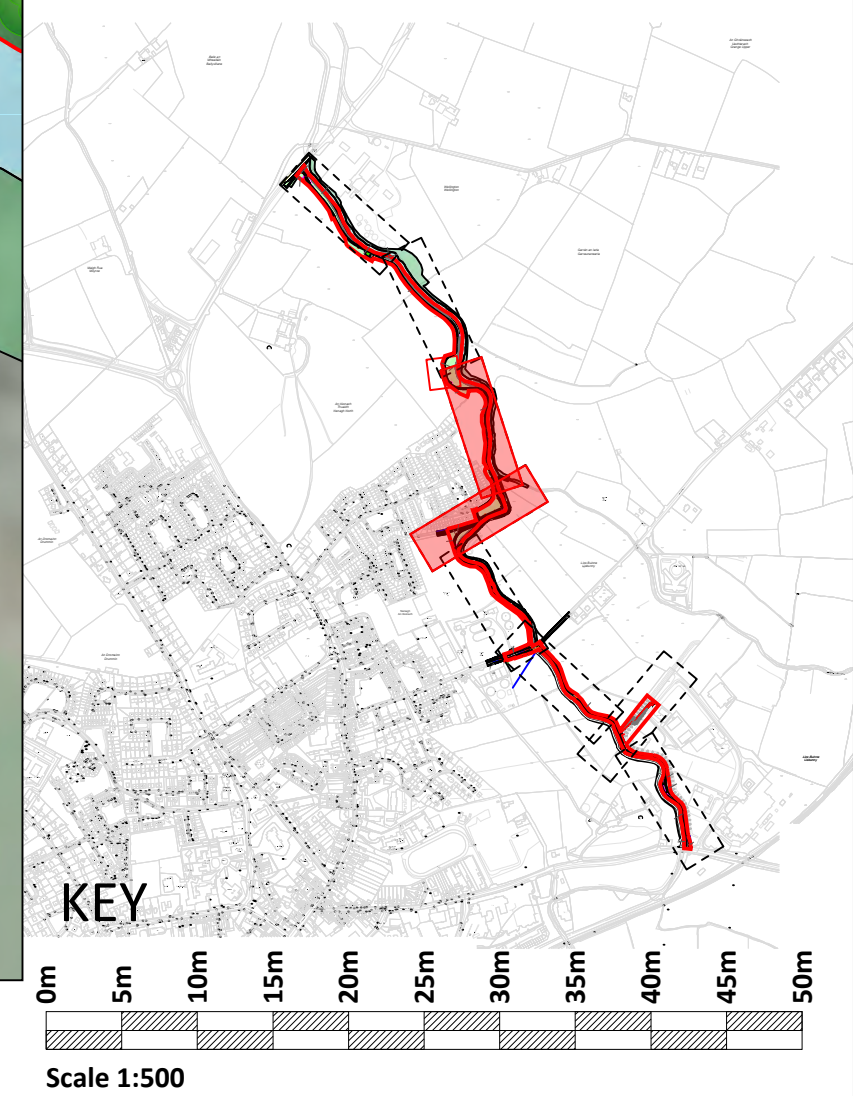

© Ordnance Survey Ireland. All rights reserved. Licence number: 2022/10/CCMA/Tipperary County Council

Rev.	Description	App By	Date
A	ISSUE FOR DISCUSSION	BDH	30.05.23

PROJECT	NENAGH URBAN GREENWAY		
SHEET	LANDSCAPE PLAN SHEET 3 OF 4		

CLIENT			
Comhairle Contae Thiobraid Árann Tipperary County Council			
Date	30.05.23	Project number	P21-340
Drawn by	SK	Drawing Number	P21-340-2600-0005
Checked by	AT	Scale (@ A1-)	
Rev	A		

O:\ACAD\2021\P21-340\P21-340-2600-0005