


EXISTING RAHEEN ROAD PLAN

SCALE 1:450

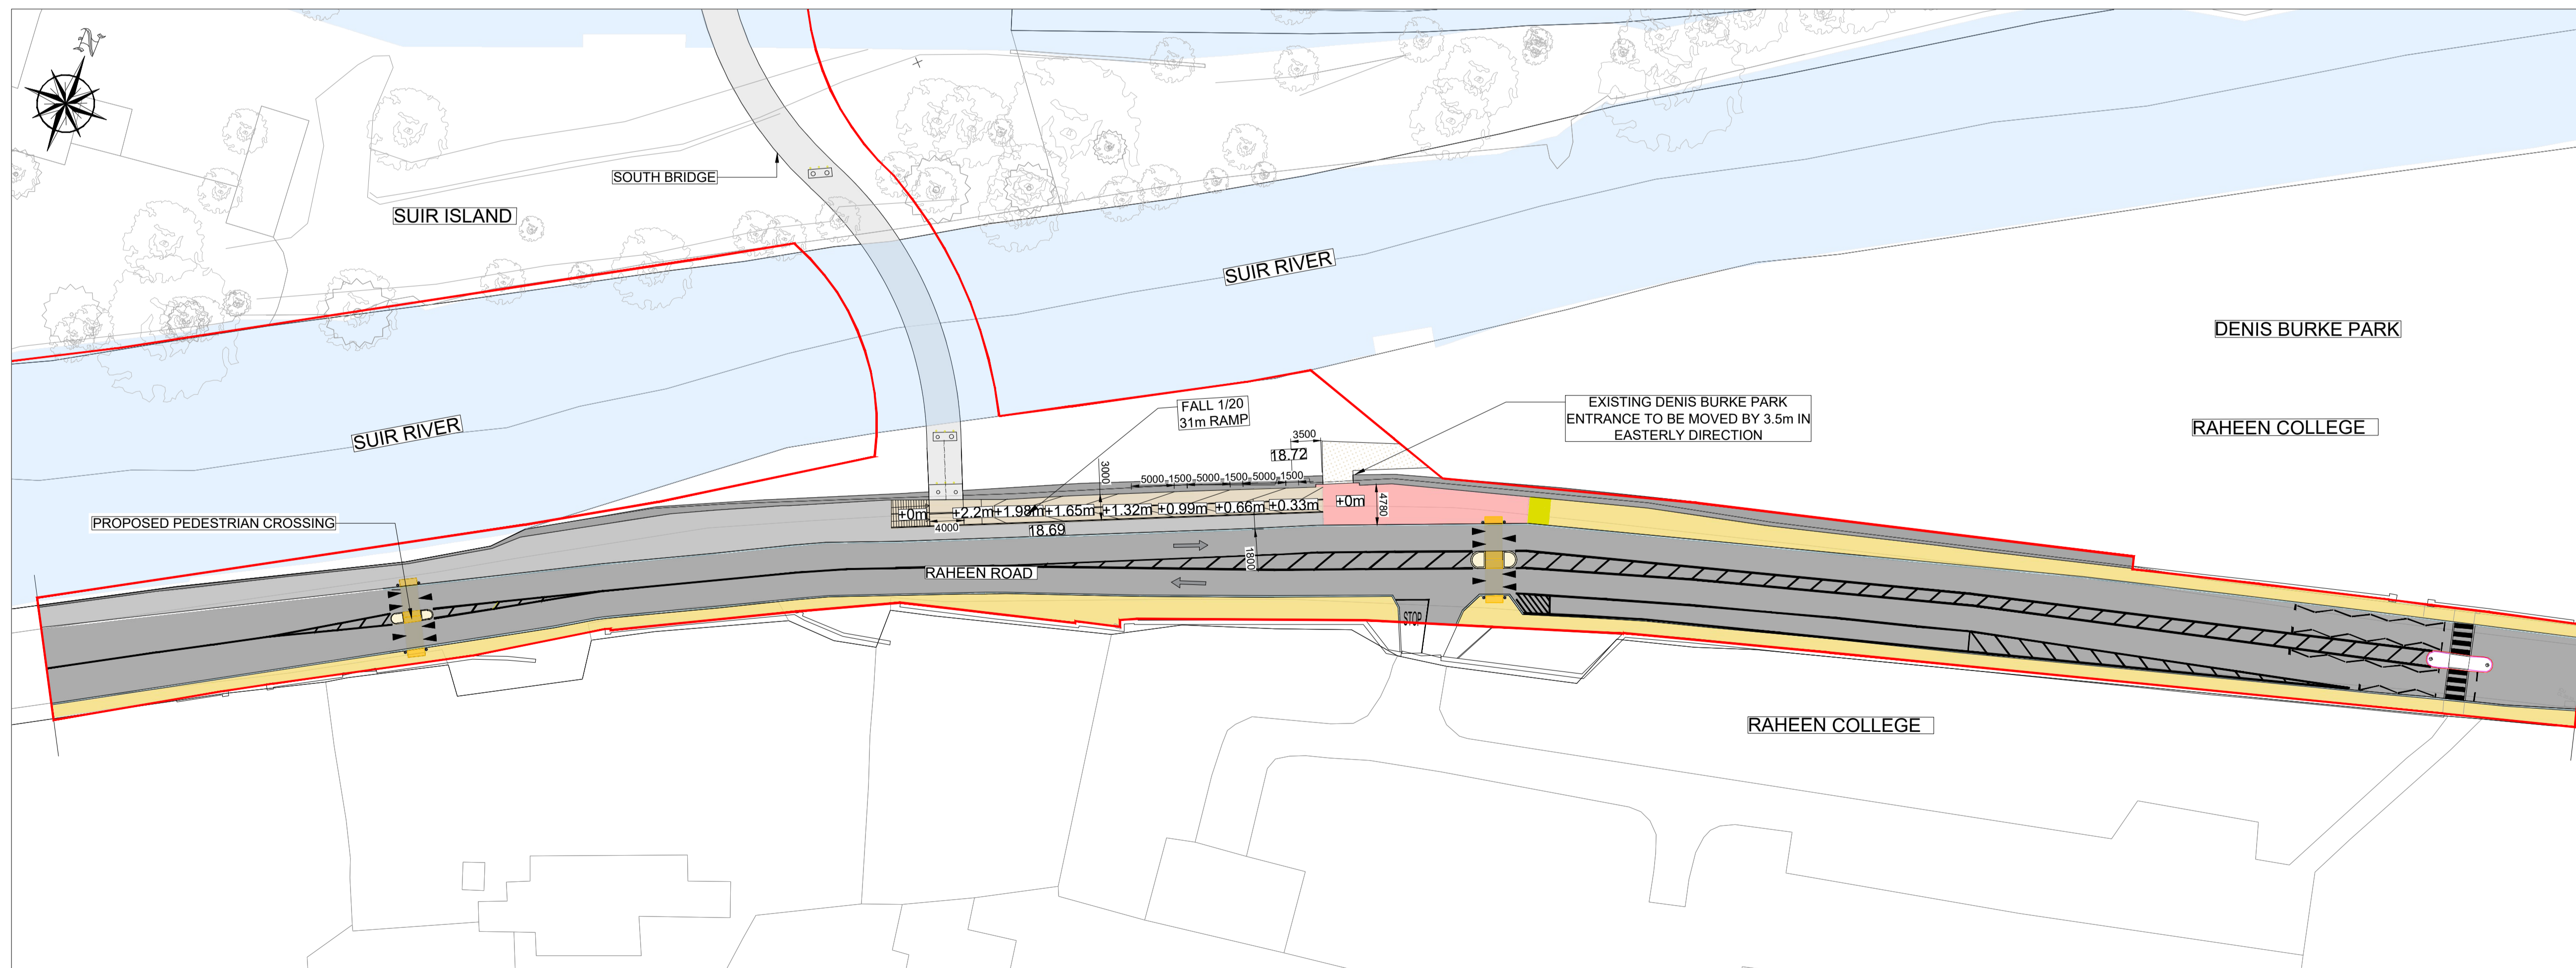

PROPOSED RAHEEN ROAD PLAN

SCALE 1:450

DRAWING IS PRODUCED USING THE IRISH TRANSVERSE MERCATOR (ITM) GEOGRAPHIC COORDINATE SYSTEM

A1

CLIENT
 **Comhairle Contae Thibraid Árann**
 Tipperary County Council


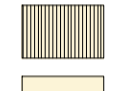
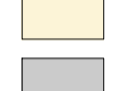
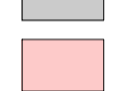

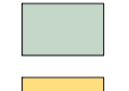
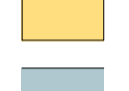





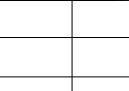

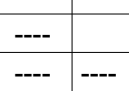
ARCHITECTS **ARCHAEOLOGISTS**
  **CourtneyDeery**
 ARCHAEOLOGY & CULTURAL HERITAGE

BRIDGES **ENGINEERS**
  **Clifton Scannell Emerson**
 Associates

ENVIRONMENTAL CONSULTANTS
  **awnconsulting**
 A Tidy Consultants Company

LIGHTING CONSULTANTS
 **Douglas Carroll**
 Consulting Engineers

LEGEND :

- SITE BOUNDARY
-  PEDESTRIAN BRIDGES - STEEL STRUCTURE - BUSH - HAMMERED CONCRETE FINISH LAID ON A WATERPROOF SURFACE
-  VARIOUS SIZES OF STONE PAVING TO FOOTPATH (LIGHT GREY GRANITE AND / OR SANDSTONE)
-  STONE AGGREGATE PAVING TO FOOTPATH (SILVER / SANDSTONE)
-  ASPHALT FINISH TO ROAD & SHARED SURFACE
-  STONE AGGREGATE FINISH TO THE SHARED SURFACE FOR PEDESTRIANS AND BICYCLES (BEIGE/WHITE/LIGHT GREY)
-  EXPOSED STONE AGGREGATE FINISH TO STEPS AND RAMP (BEIGE/WHITE/LIGHT GREY)
-  GRASSED AND PLANTED AREAS
-  TACTILE SURFACE TO PEDESTRIAN CROSSINGS
-  STONE KERBS TO FOOTPATH
-  STONE KERBS TO PLANTER BED
-  EXISTING PATH LINE
-  SELECTED BOLLARD
-  PROPOSED PLANTING (SHRUBS / WILDFLOWER)
-  PROPOSED TREE:
BIG TREE-SALIX ALBA / SWEETGUM / RED MAPLE
MEDIUM TREE-RIVER BIRCH / ALNUS GLUTINOSA / BETULA PUBESCENS
SMALL TREE-CRATAEGUS
-  EXISTING TREE

Rev	Description	Drawn	Checked	Date
PL02	ISSUED FOR PLANNING RFI RESPONSE	FO	LP	06.08.24
PL01	ISSUED FOR PLANNING	FO	LP	22.09.23

 **Clifton Scannell Emerson**
 Associates

Clifton Scannell Emerson Associates Limited
 Consulting Engineers,
 3rd Floor, The Highline,
 Bakers Point, Pottery Road,
 Dun Laoghaire, Co. Dublin,
 Ireland, A96 KW29

T. +353 1 288 5006
 F. +353 1 283 3466
 E. info@csea.ie
 W. www.csea.ie

TIPPERARY COUNTY COUNCIL

Client: **SUIR ISLAND**

Project: **INFRASTRUCTURE LINKS**

EXISTING & PROPOSED RAHEEN RD PLAN

Dwg. Title

Drawn By: FO Date: SEPT 2023

Checked By: LP Scale: 1:450 @ A1

Project Code: Originator: Zone/Phase: Level: Type: Role: Dwg. No.

20_071 - CSE - GEN - XX - DR - C - 3901

S2 SUITABLE FOR INFORMATION

PL02 ISSUED FOR PLANNING